


LEGENDA :

- LIMITA ZONA STUDIATA
- ▨ Constructii existente
- ▬ Teren proprietatea beneficiarilor din zona
- Amprenta cladirii demolate
- - - - - Axul strazii

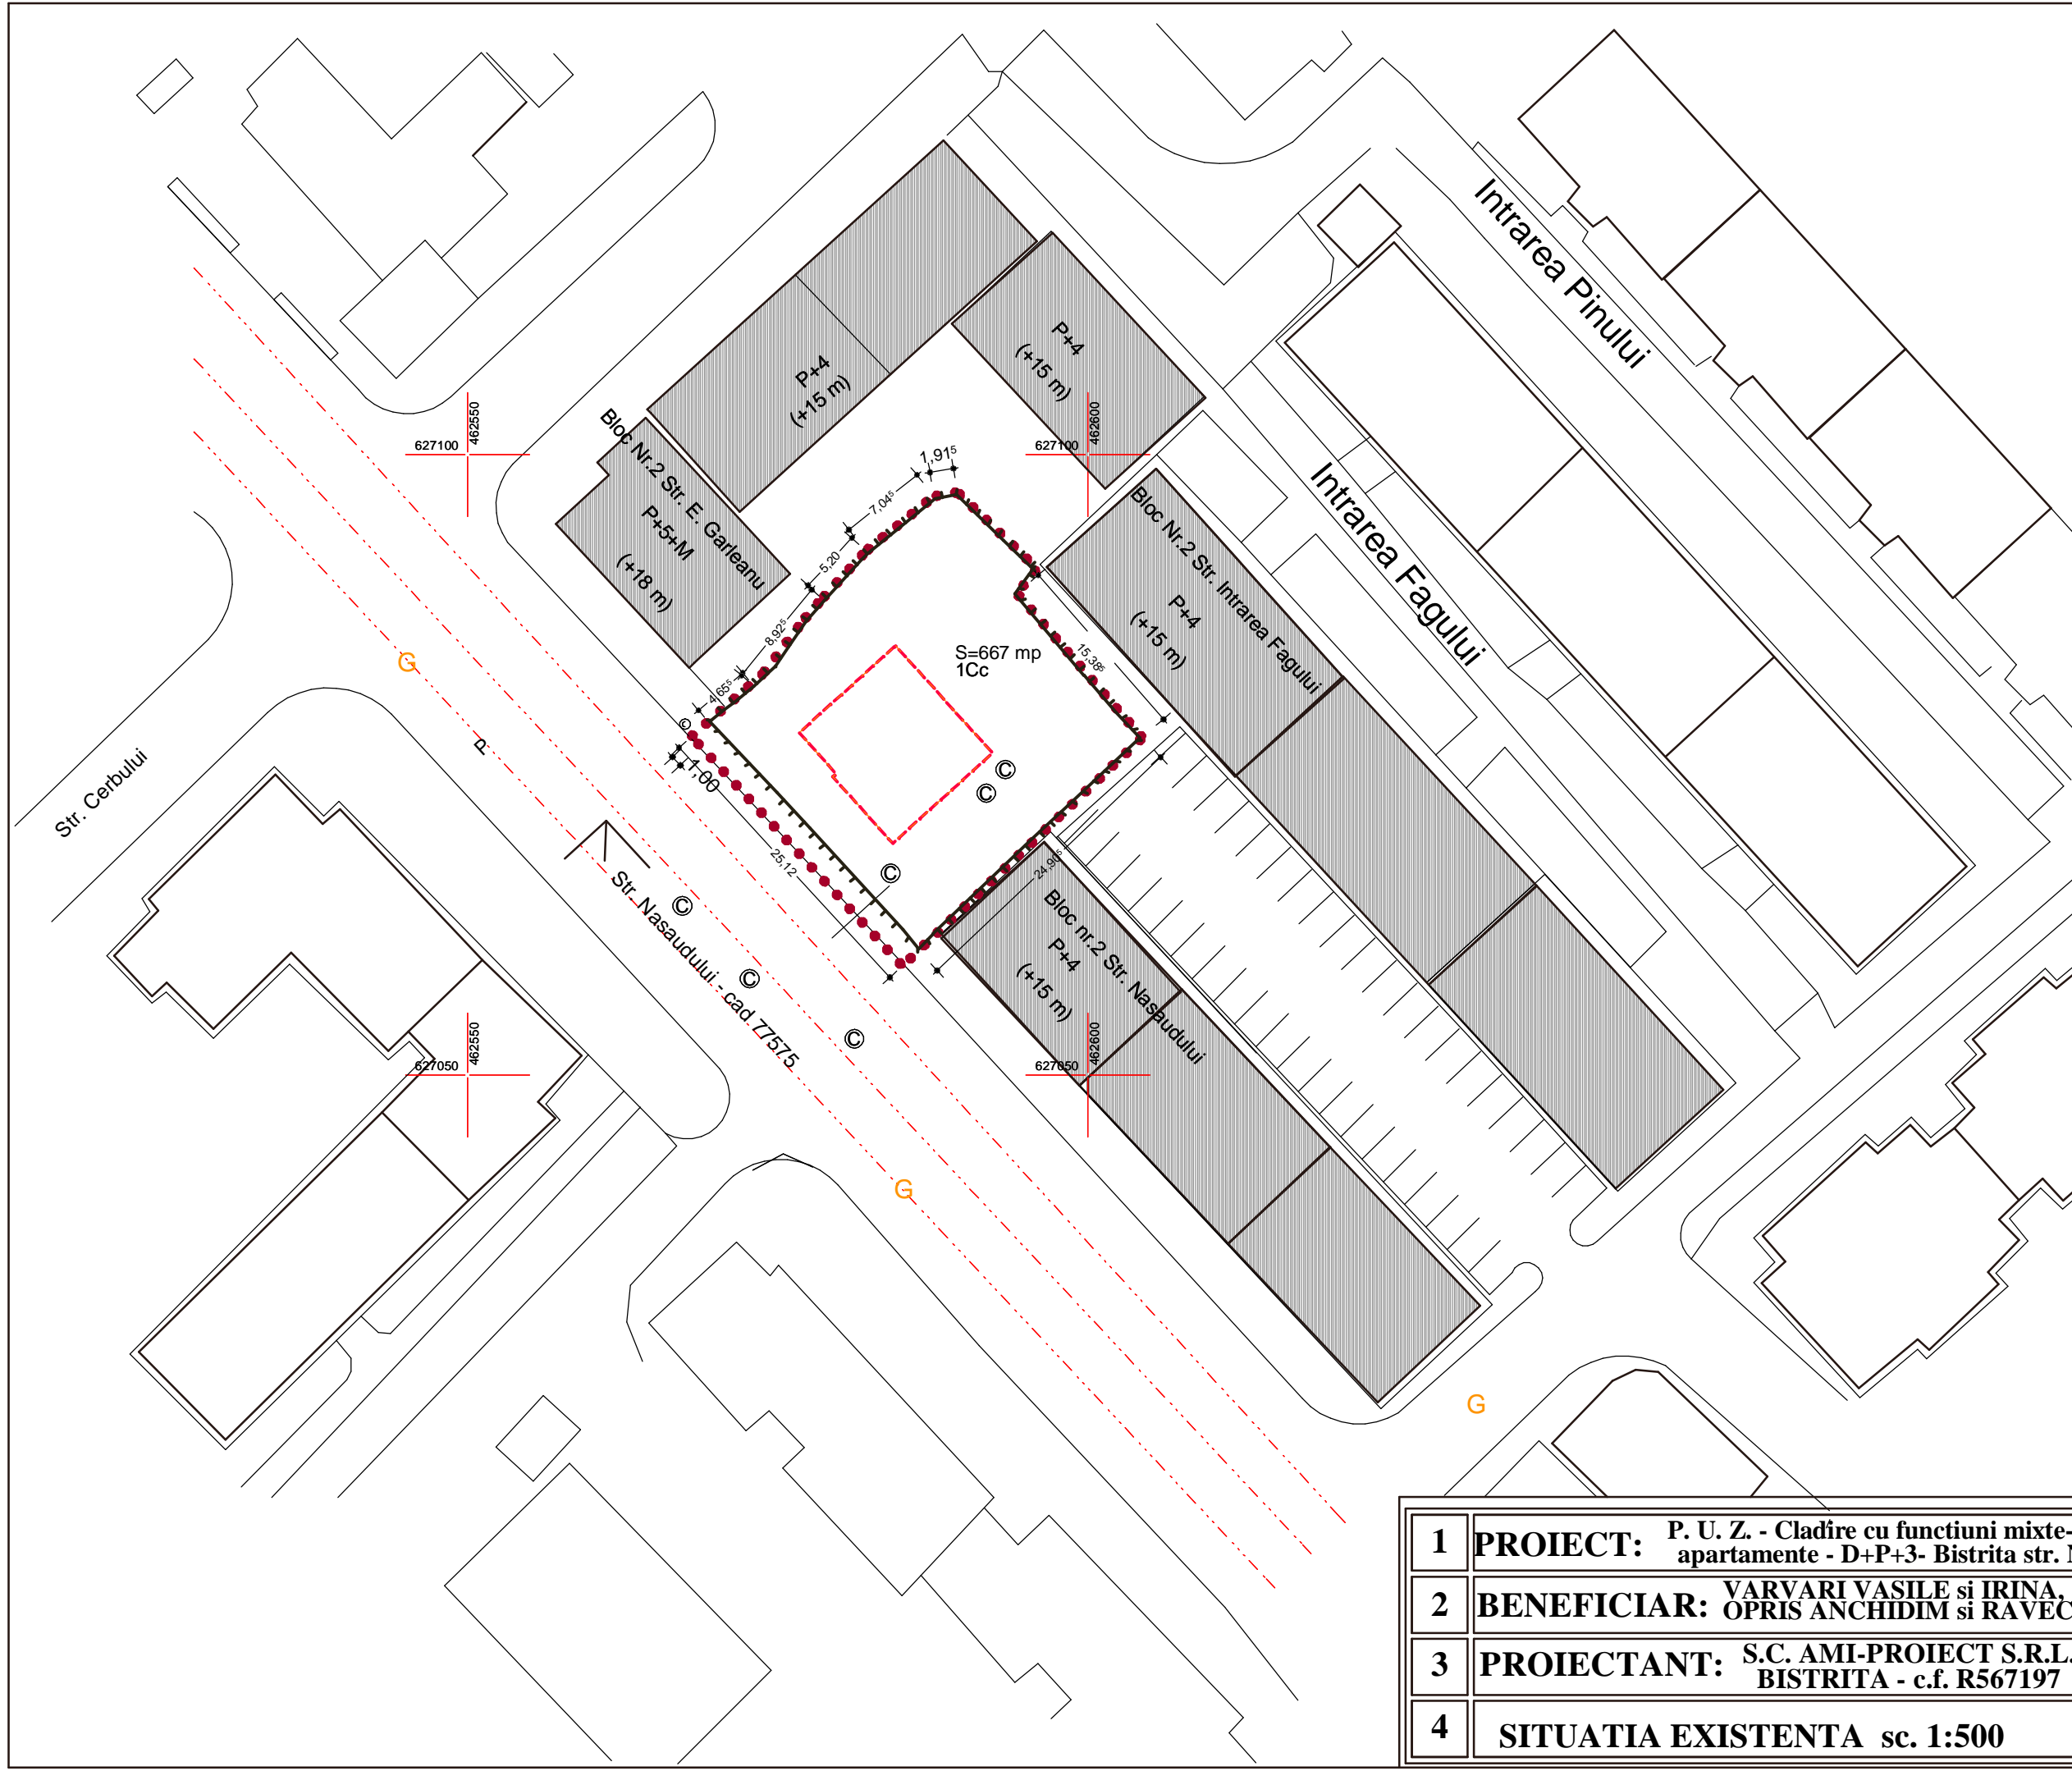

1	PROIECT: P. U. Z. - Cladire cu functiuni mixte-comert, birouri, apartamente - D+P+3- Bistrita str. Nasaudului nr.8	NR. PR.533/2020 data: 02. 2020
2	BENEFICIAR: VARVARI VASILE si IRINA, OPRIS ANCHIDIM si RAVECA	Sef proiect :arh. TAMAS M. Proiectat : arh. Tamas St.
3	PROIECTANT: S.C. AMI-PROIECT S.R.L. BISTRITA - c.f. R567197	Intocmit :arh. TAMAS M.
4	SITUATIA EXISTENTA sc. 1:500	NR. PL.