



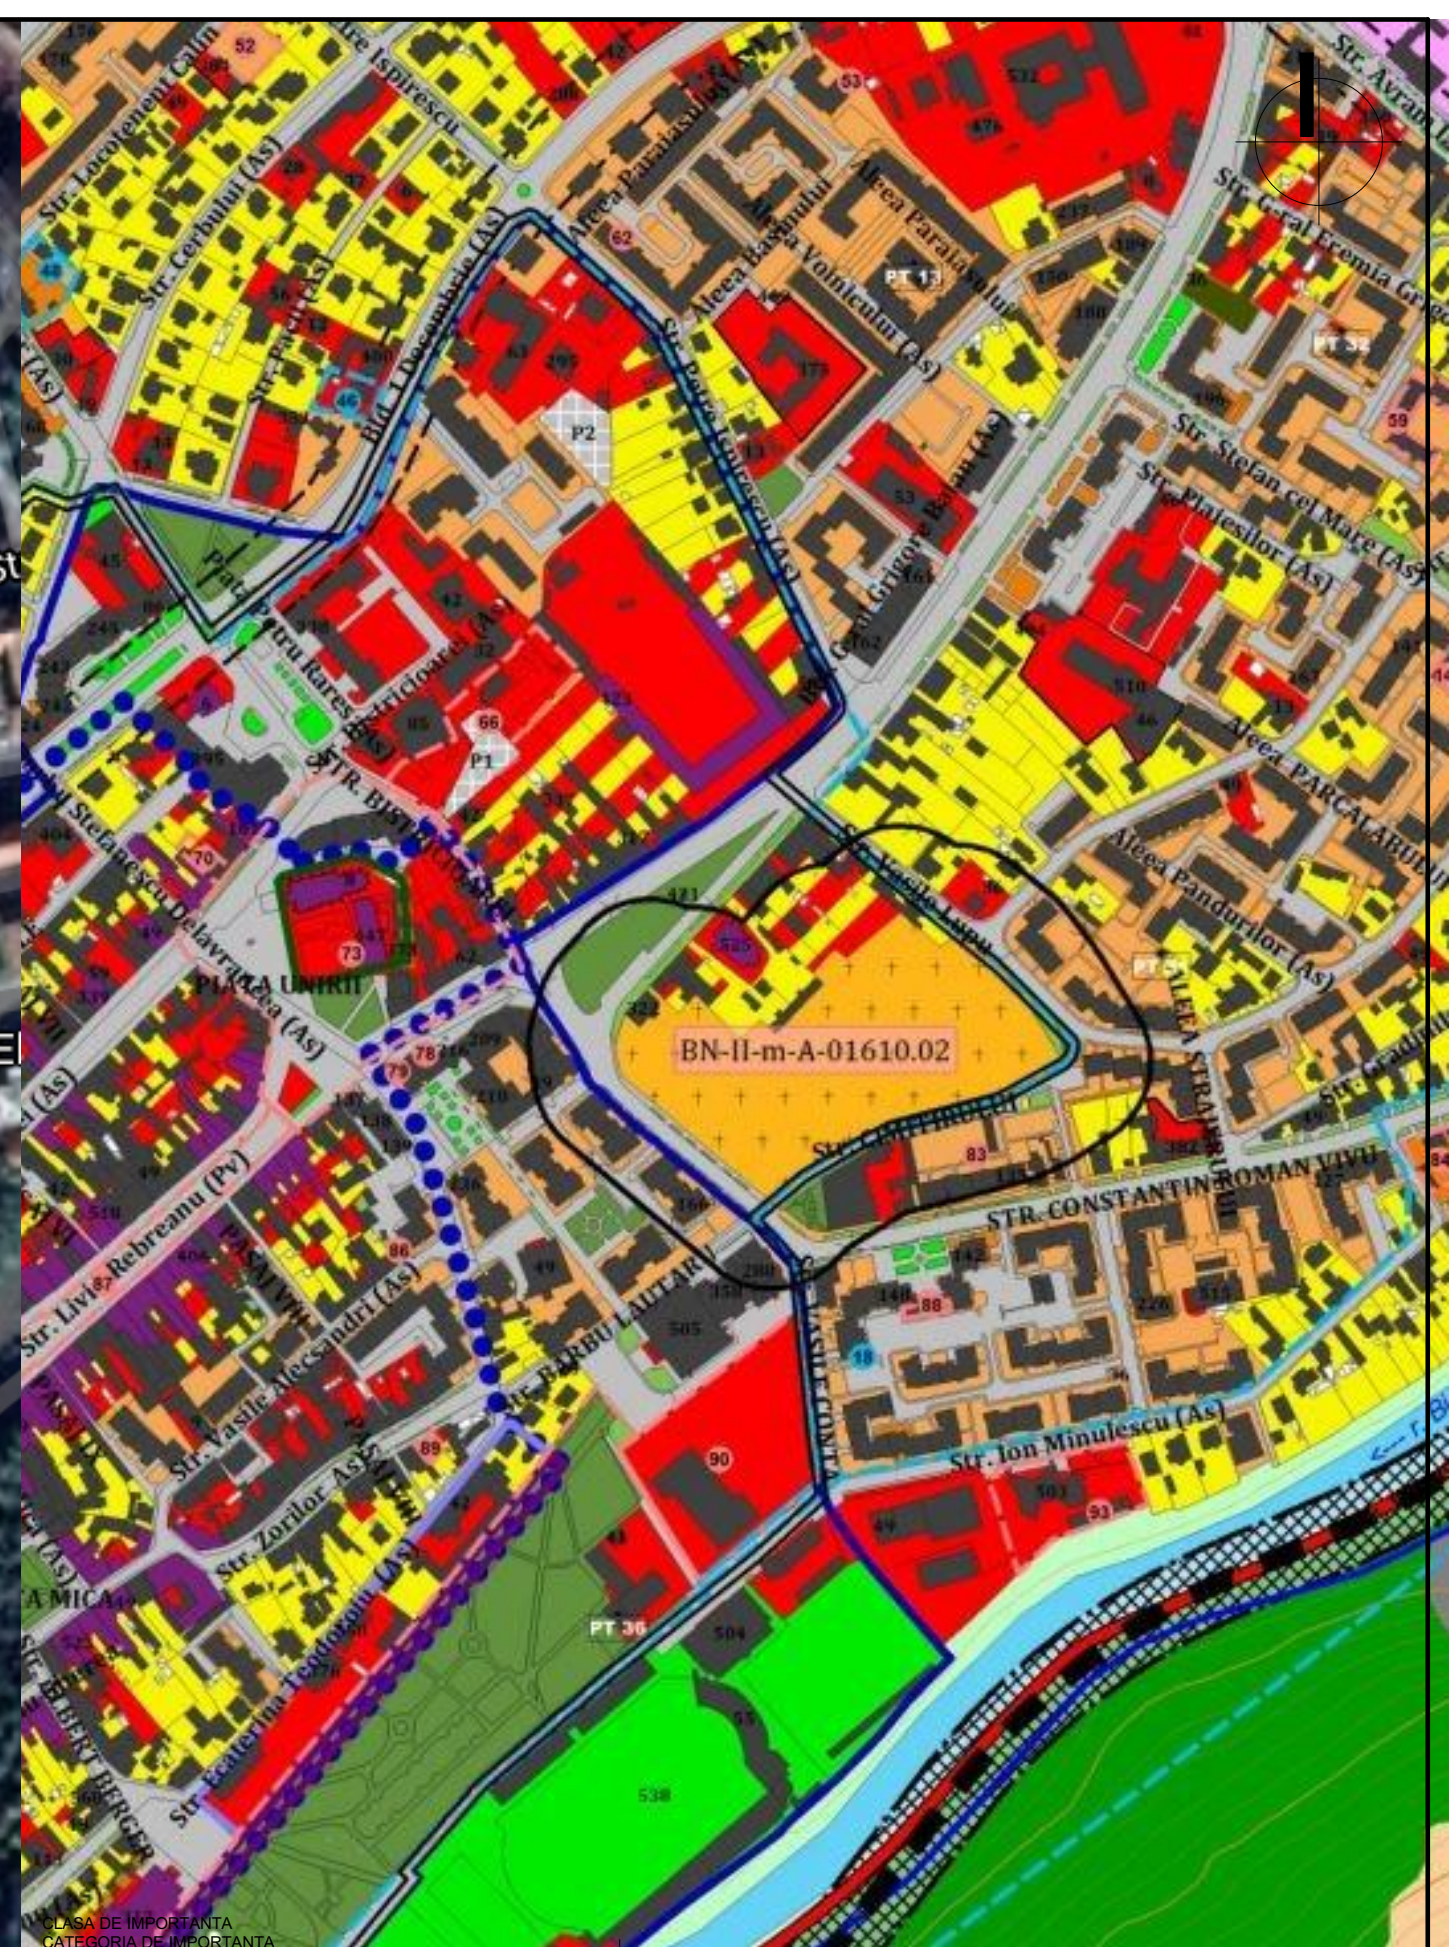

S.C. ARHI DETAILS S.R.L.

Cluj-Napoca, str. Deva, nr. 1 - 7 www.adSStudio.ro
tel: 0745.662.775 email: adsstudioproiect@gmail.com

SPECIFICATIE	NUMELE	SEMNATURA
SEF PROIECT	arh. Dan Stefan ADACE	
PROIECTARE ARHITECTURA	arh. Dan Stefan ADACE	
DESENAT	arh. Dan Stefan ADACE	

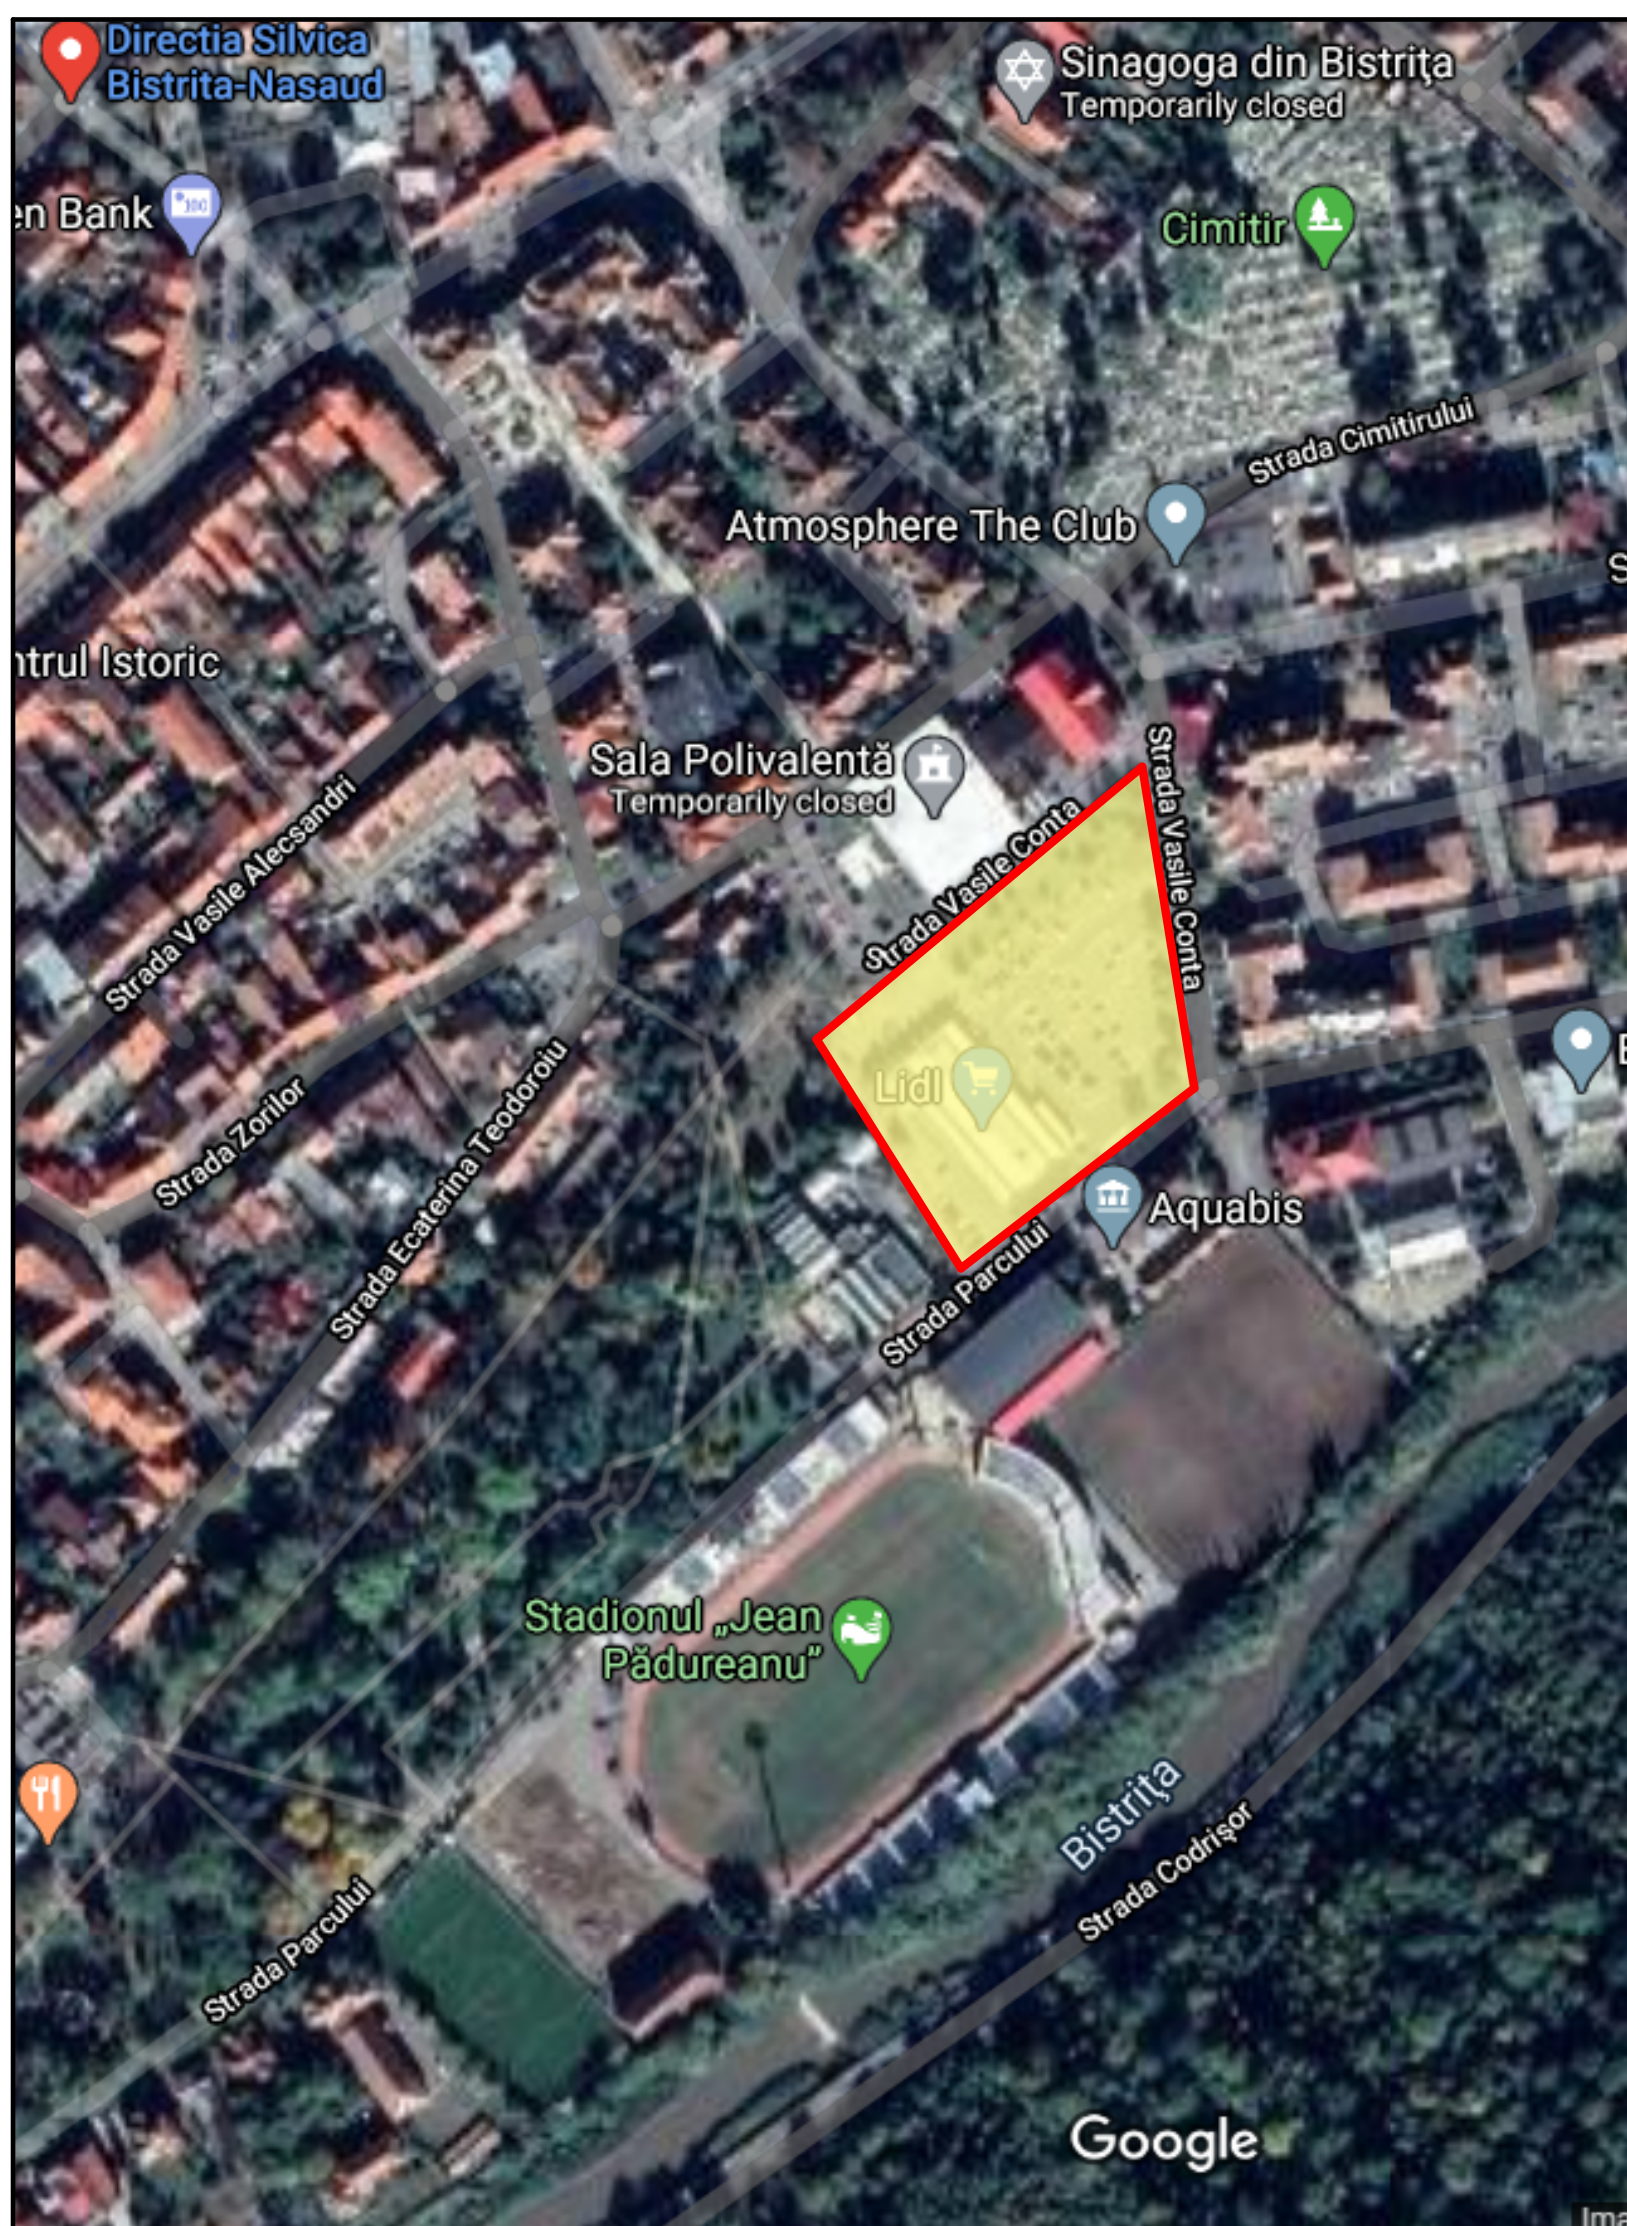

SCARA	1 : 2.000
DATA	03/2021

Beneficiar **LIDL IMOBILIARE ROMANIA MANAGEMENT SCS**

Proiect **DEMOLARE MAGAZIN EXISTENT, CONSTRUIRE MAGAZIN LIDL, IMPREJMUIRE PARTIALA PE LATURA SUD-VESTICA, AMENAJARE PARCARE, AMPLASARE PANOURI PUBLICITARE SI ORGANIZARE SANTIER**
mun. BISTRITA, str. Vasile Conta, nr. 9, jud. Bistrița-Năsăud

PLAN DE INCADRARE IN ZONA
PLAN DE INCADRARE IN PUG

PROIECT NR: 01/2020
FAZA
P.U.D.
PLANSĂ NR: U 01