
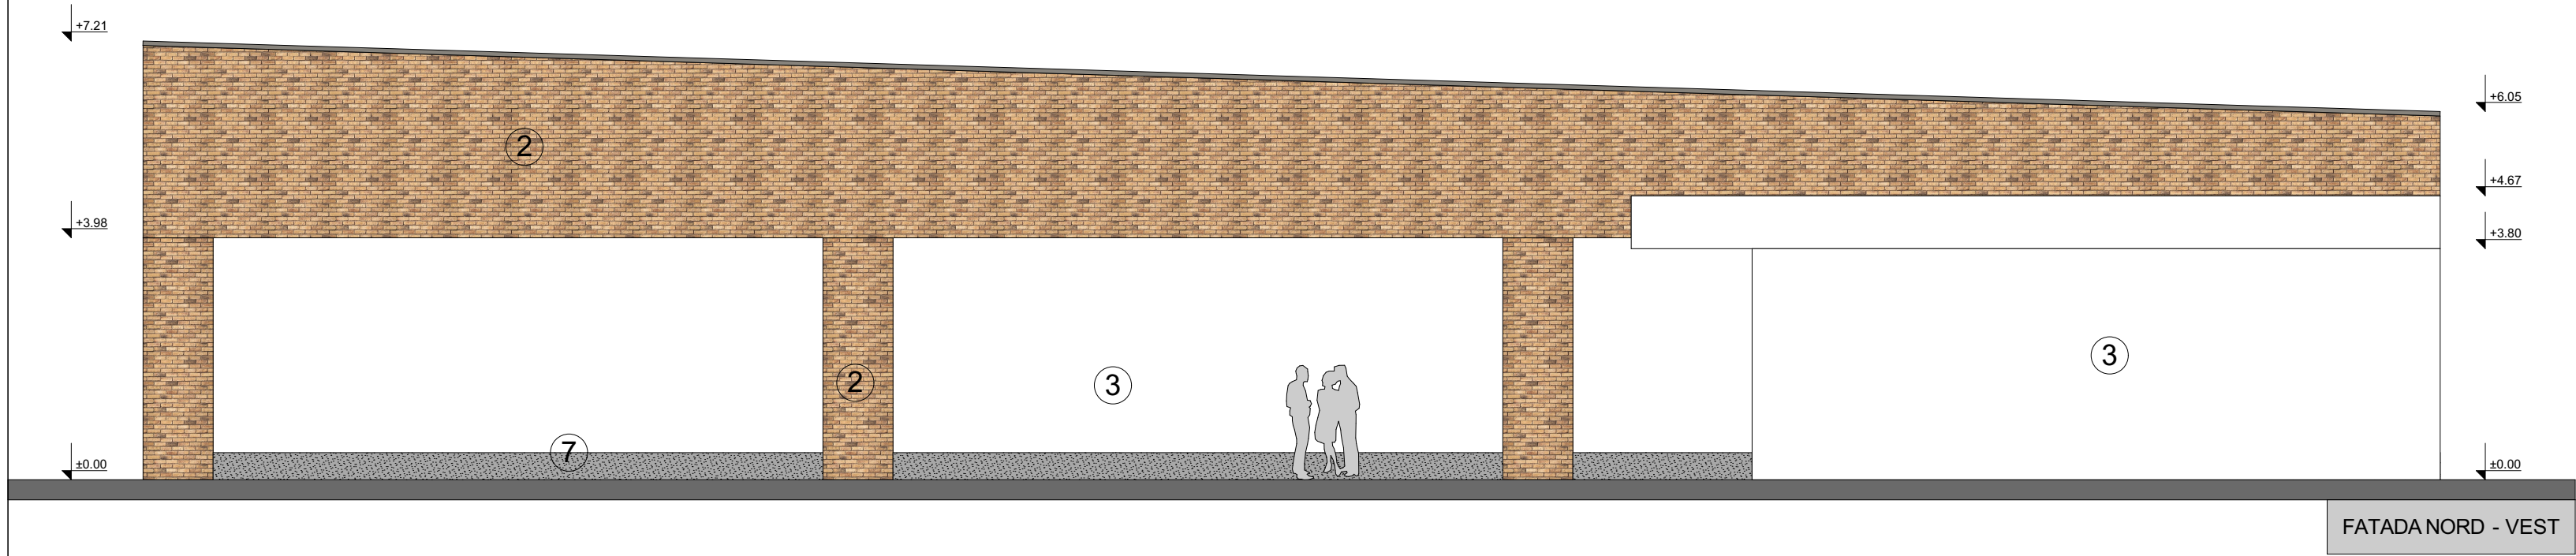


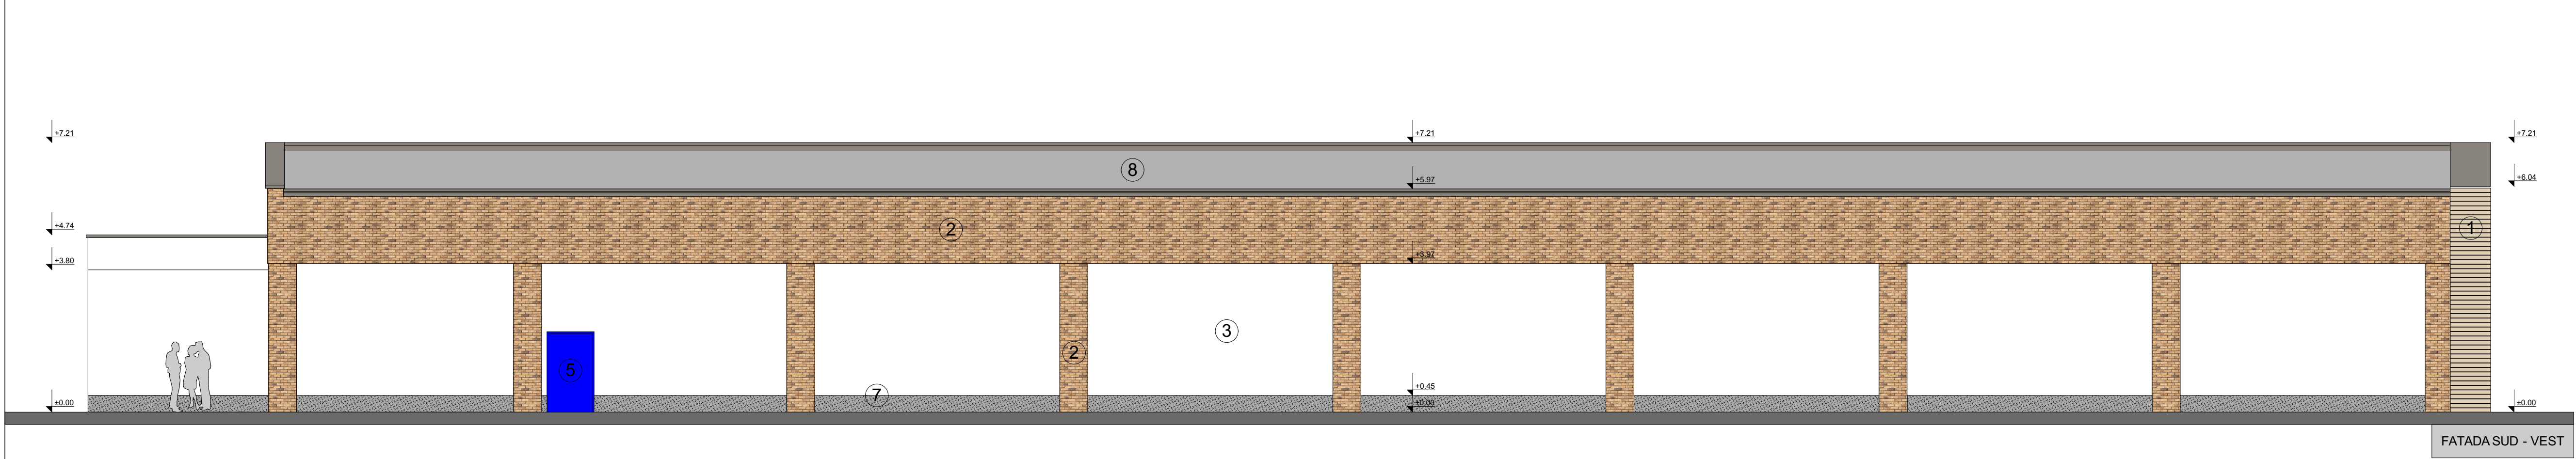

- LEGENDA:**
- 1 - Fatada ventilata lemn - culoare maro
 - 2 - Placaj caramida decorativa - culoare caramiziu
 - 3 - Tencuiala decorativa - culoare alb
 - 4 - Tamplarie aluminiu culoare albastra cu geam termopan
 - 5 - Tamplarie aluminiu culoare albastra
 - 6 - Usa aprovizionare aluminiu culoare albastra
 - 7 - Tencuiala minerala culoare gri
 - 8 - Invelitoare membrana hidroizolatoare gri

CLASA DE IMPORTANTA CATEGORIA DE IMPORTANTA			Beneficiar		PROIECT NR: 01/2020
S.C. ARHI DETAILS S.R.L. Cluj-Napoca, str.Deva, nr. 1 - 7 www.adSStudio.ro tel: 0745.662.775 email: adsstudioproiect@gmail.com			LIDL IMOBILIARE ROMANIA MANAGEMENT SCS		
SPECIFICATIE	NUMELE	SEMNATURA	Proiect DEMOLARE MAGAZIN EXISTENT, CONSTRUIRE MAGAZIN LIDL, IMPREJMUIRE PARTIALA PE LATURA SUD-VESTICA, AMENAJARE PARCARE, AMPLASARE PANOURI PUBLICITARE si ORGANIZARE SANTIER Plansa		FAZA P.U.D.
SEF PROIECT	arh. Dan Stefan ADACE		SCARA 1 : 100		
PROIECTARE ARHITECTURA	arh. Dan Stefan ADACE		DATA 03/2021		
DESENAT	arh. Dan Stefan ADACE		FATADE 2 situatie propusa		PLANS NR: U 08