


PUZ in vederea construirii  
unui imobil locuinte colective P+3E+M  
cu spatiu comercial la parter  
Str. Infratirii, nr. 5  
Bistrita, Jud. Bistrita-Nasaud

PROPUNERI SI REGLEMENTARI  
RETELE EDILITARE

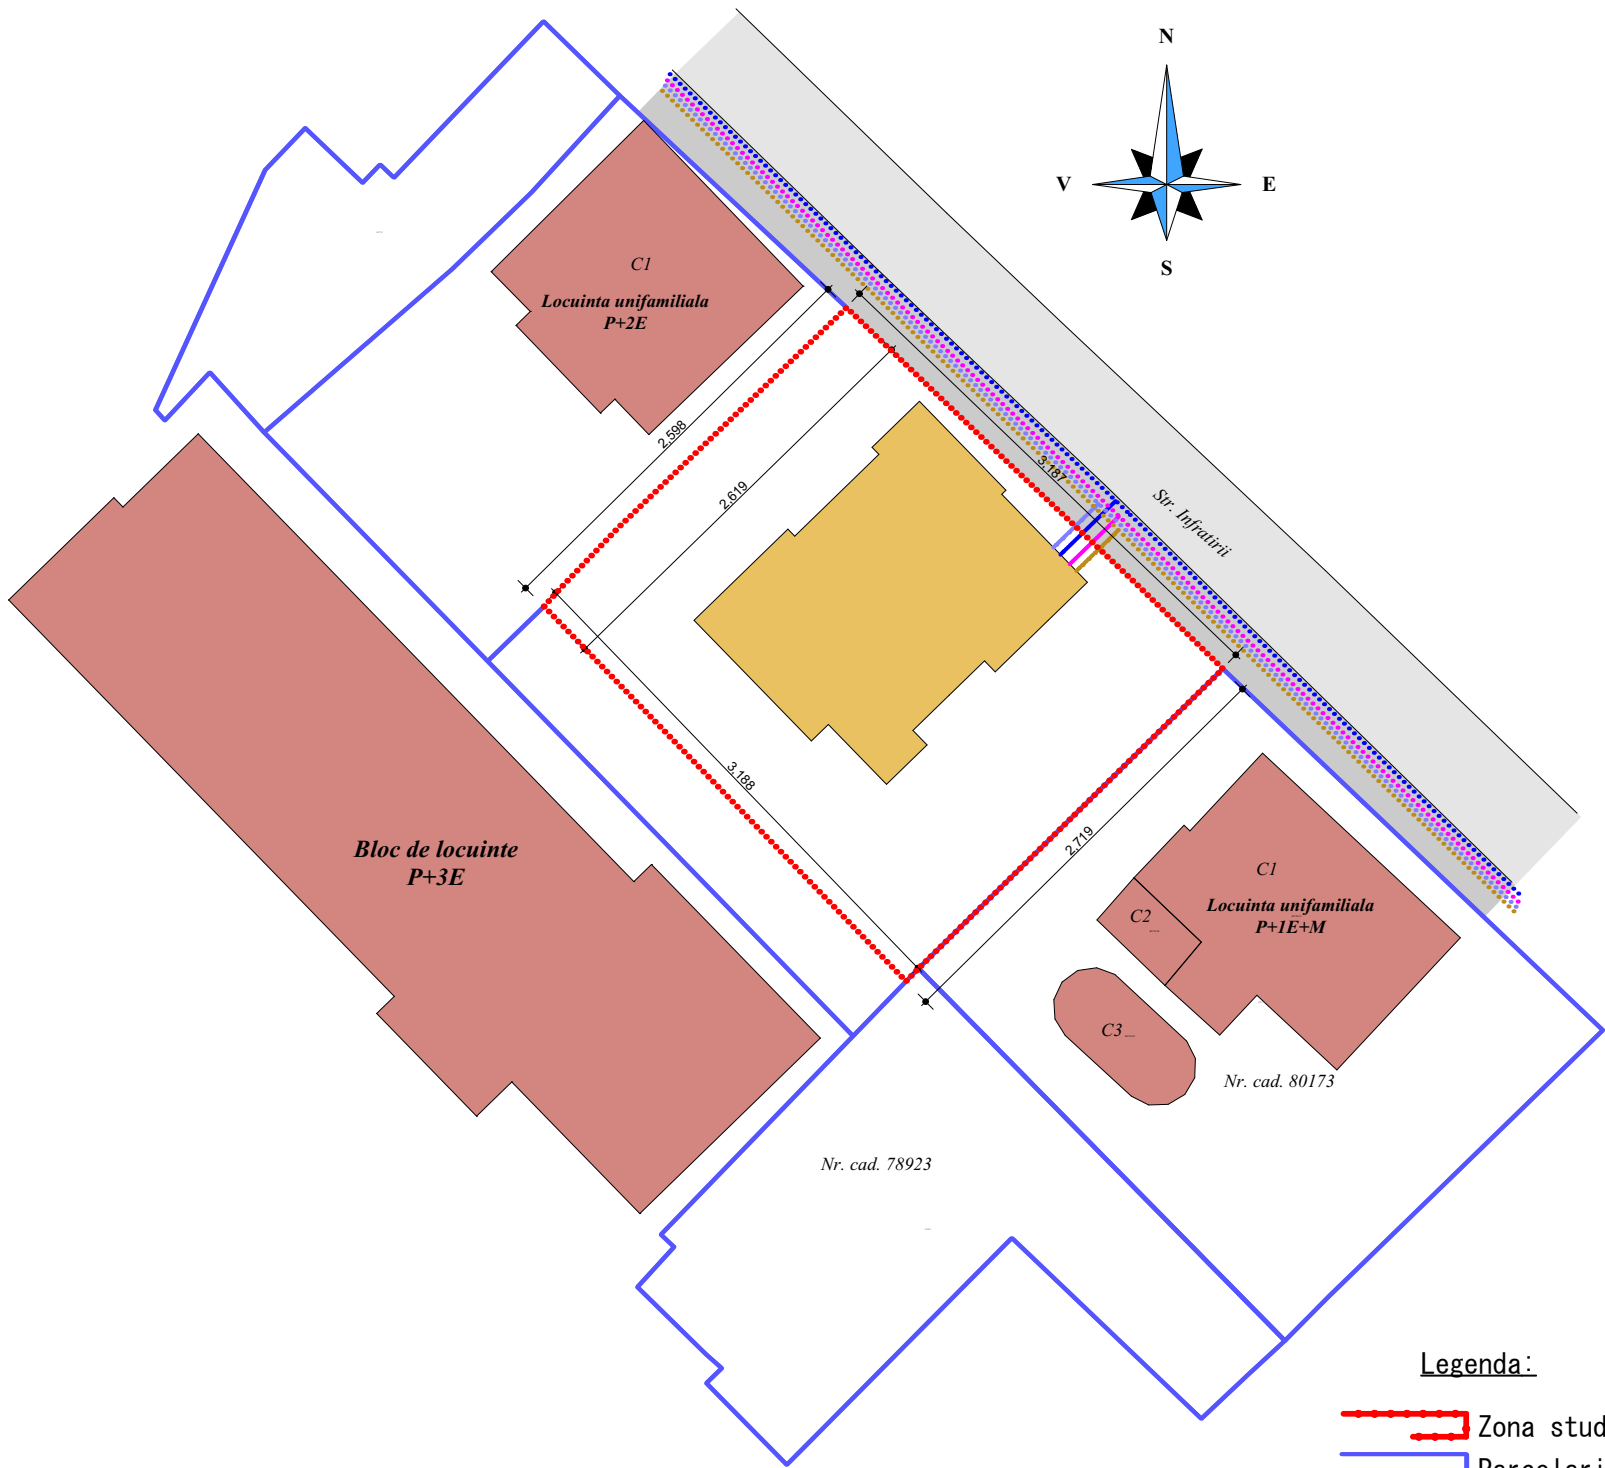

Legenda:

- Zona studiata
- Parcelari existente
- Constructie propusa P+3E+M
- Constructii existente
- Retea apa existenta
- Retea apa propusa
- Retea electrica existenta
- Retea electrica propusa
- Retea canalizare existenta
- Retea canalizare propusa
- Retea gaz existenta
- Retea gaz propusa

Stampile :	<div><div><div>DA</div><div>DacoArhitectura</div></div><div><div>S.C. DacoArhitectura S.R.L.</div><div>str. Grivitei nr. 1</div><div>Bistrita</div><div>tel. 0742. 091. 946 e-mail: dacoarhitectura@yahoo.com</div></div></div>		Initiator :		SC. Flo Art Luxury SRL Blvd. Republicii, nr. 2, ap. 1 Bistrita, jud. Bistrita-Nasaud						
			Obiectiv :		PUZ in vederea construirii unui imobil locuinte colective P+3E+M cu spatiu comercial la parter Str. Infratirii, nr. 5 Bistrita, Jud. Bistrita-Nasaud						
			SEF PROIECT		arh. Pop Corina Virginia						
			PROIECTAT		arh. SUCIU ADRIAN arh. POP CORINA						
			pr. nr. 10/ 2020		data 3. 2020		Plansa:		Faza PUZ		scara 1:500