



PUZ in vederea construirii  
unui imobil locuinte colective P+3E+M  
cu spatiu comercial la parter  
Str. Infratirii, nr. 5  
Bistrita, Jud. Bistrita-Nasaud

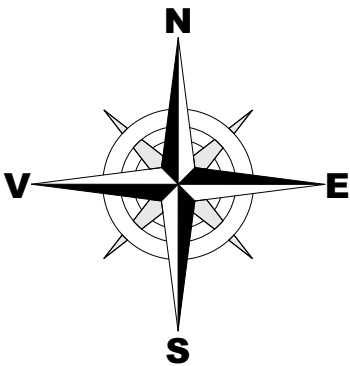

Ridicare topografica

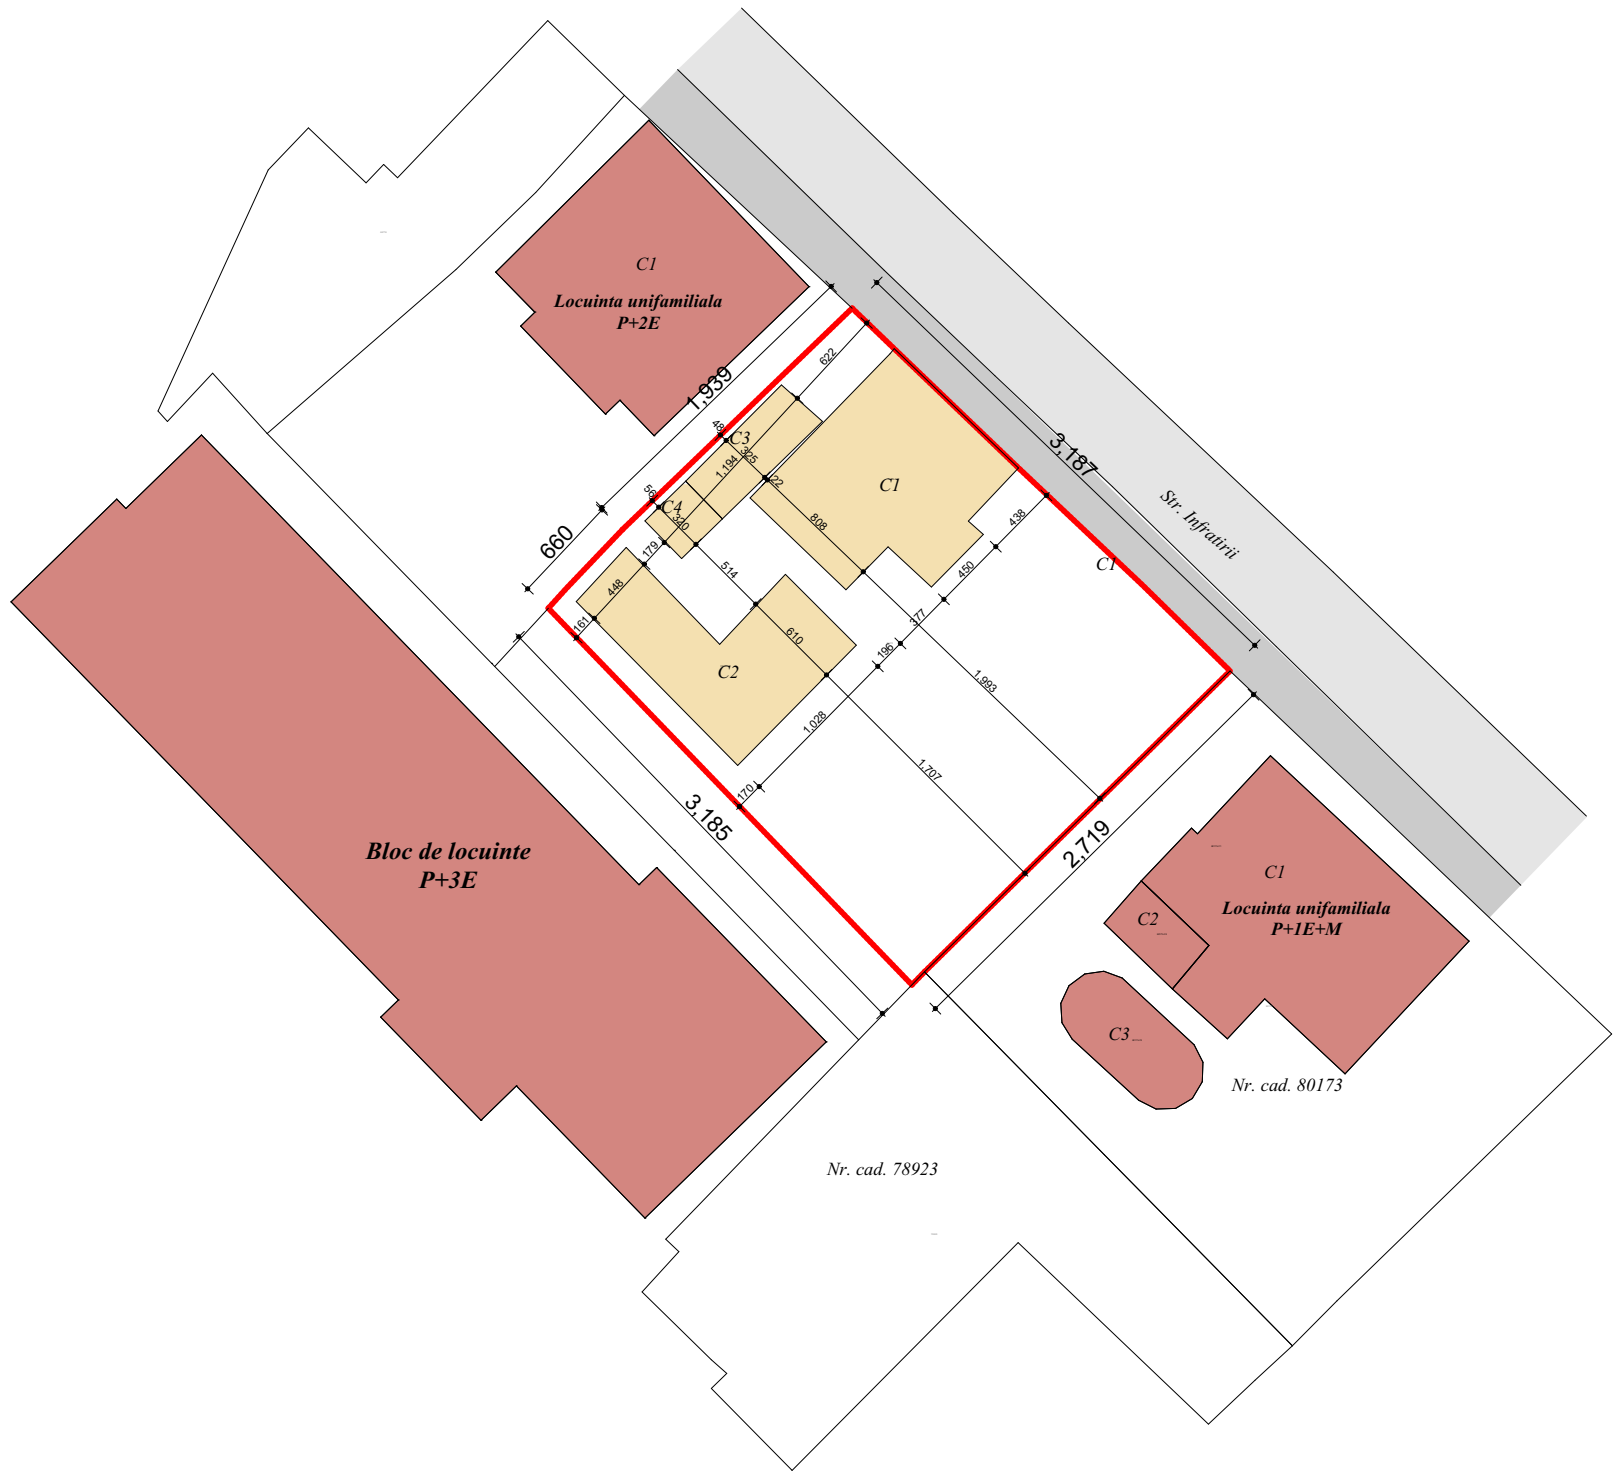

Legenda:

- Zona studiata
- Cladiri existente- propuse spre desfiintare
- Cladiri existente invecinate

**DacoArhitectura**

S. C. DacoArhitectura S.R.L.

str. Grivitei nr. 1  
Bistrita

tel. 0742.091.946

e-mail: dacoarhitectura@yahoo.com

Stampile :

Initiator :

SC. Flo Art Luxury SRL  
Blvd. Republicii, nr. 2, ap. 1  
Bistrita, jud. Bistrita-Nasaud

Obiectiv :

PUZ in vederea construirii  
unui imobil locuinte colective P+3E+M  
cu spatiu comercial la parter  
Str. Infratirii, nr. 5  
Bistrita, Jud. Bistrita-Nasaud

SEF PROIECT

arh. Pop Corina Virginia

PROIECTAT

arh. SUCIU ADRIAN  
arh. POP CORINA

pr. nr.  
1U/ 2020

data  
3. 2020

Plansa:

Faza

PUZ

scara

1:500