


aps


traffic and nearby places

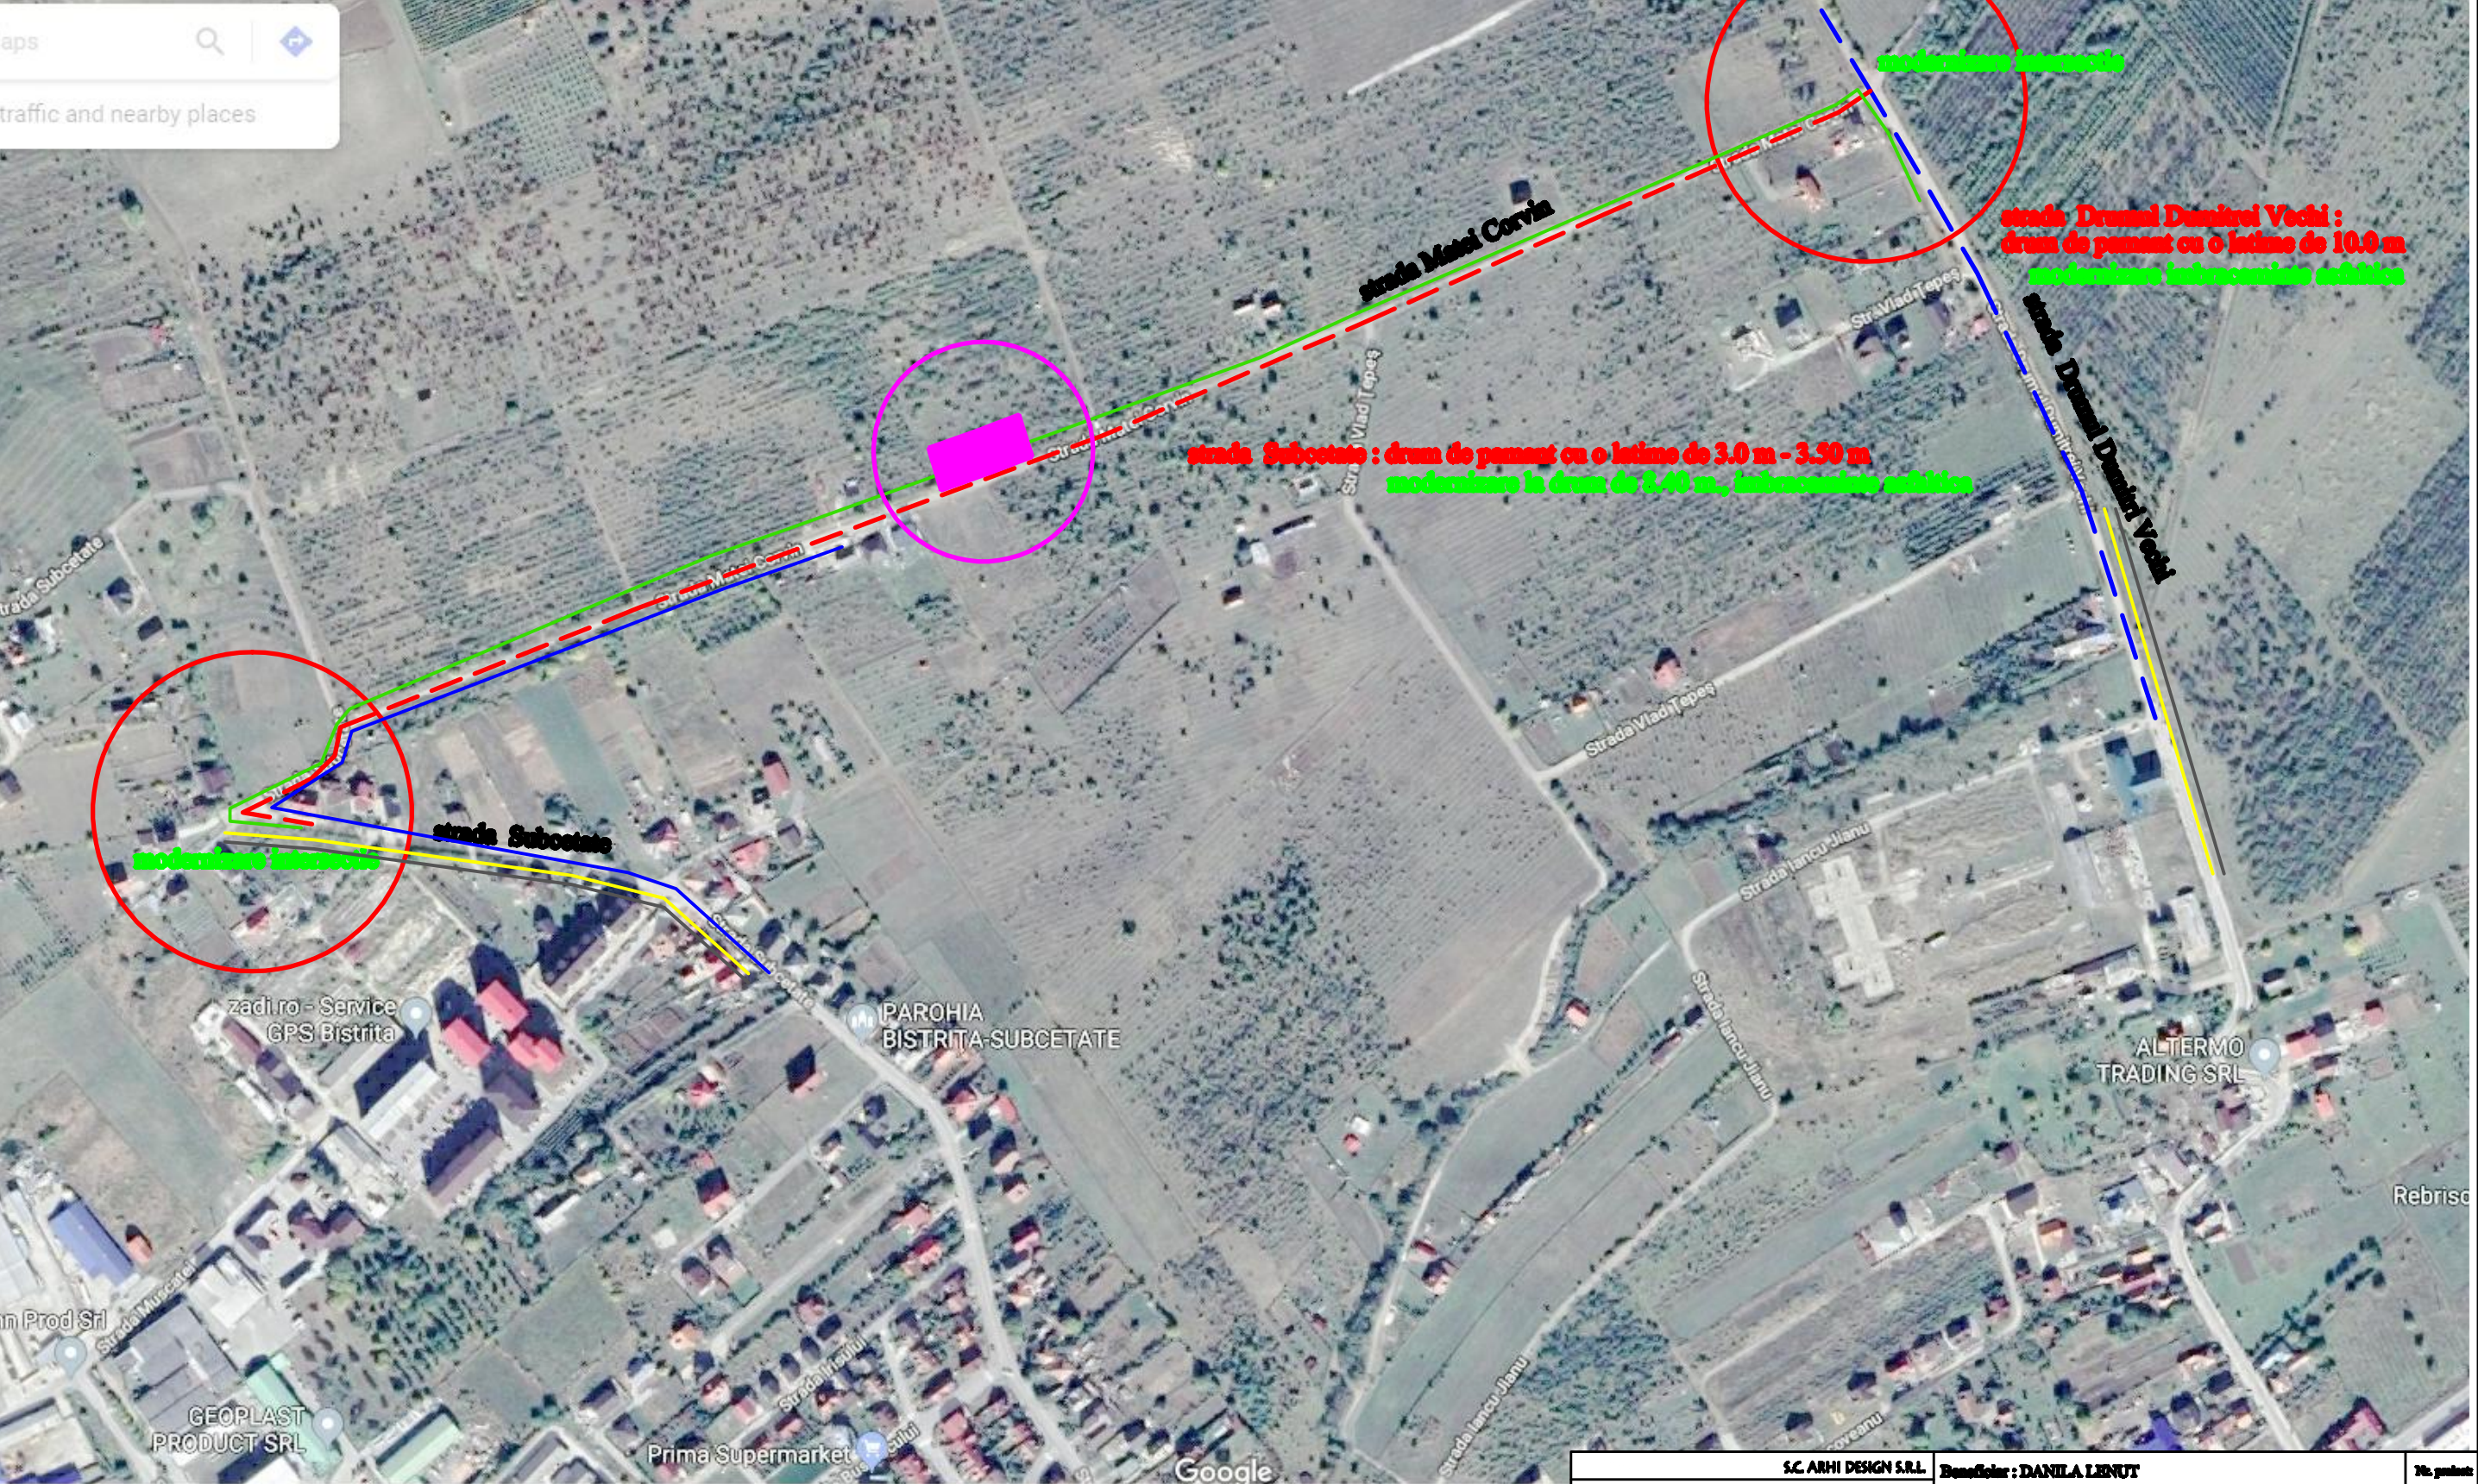

- retea energie electrica existenta
- retea apa existenta
- retea canalizare existenta
- retea gaze naturale existenta

Se propun extinderea retelelor de apa , gaze naturale si canalizare in limita posibilitatilor tehnice existente

terenuri reglementate

S.C. ARHI DESIGN S.R.L.			Beneficiar : DANILA LENUT		Nr. proiect
SOCIETATE COMERCIALA			CUI 1019077		
			Obiectiv : PUZ – INTRODUCERE TEREN IN INTRAVILAN IN VEDEREA CONSTRUIRII UNOR CASE DE LOCUIT		Forma
TEL. 0740 025699			Amplasament : Bistrita, extravilan , str. Marelui Corvin, jud. BN		PUZ
Sup.proiect:	arch. Suciu Adrian		Data	PLAN DE SITUATIE -analiza situatiei existente-	
Arhitectura:	arch. Suciu Adrian				
Desenat:	arch. Suciu Adrian				
				U3	