
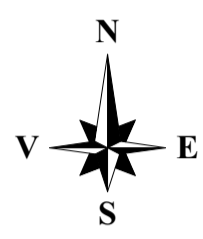


P U Z  
 Introducere in intravilan si  
 construire case de locuit  
 initiator  
**RAUCA VETORIA**  
 extravilan, zona Valea Sigmirului

**PROPUNERI SI REGLEMENTARI  
 RETELE EDILITARE**

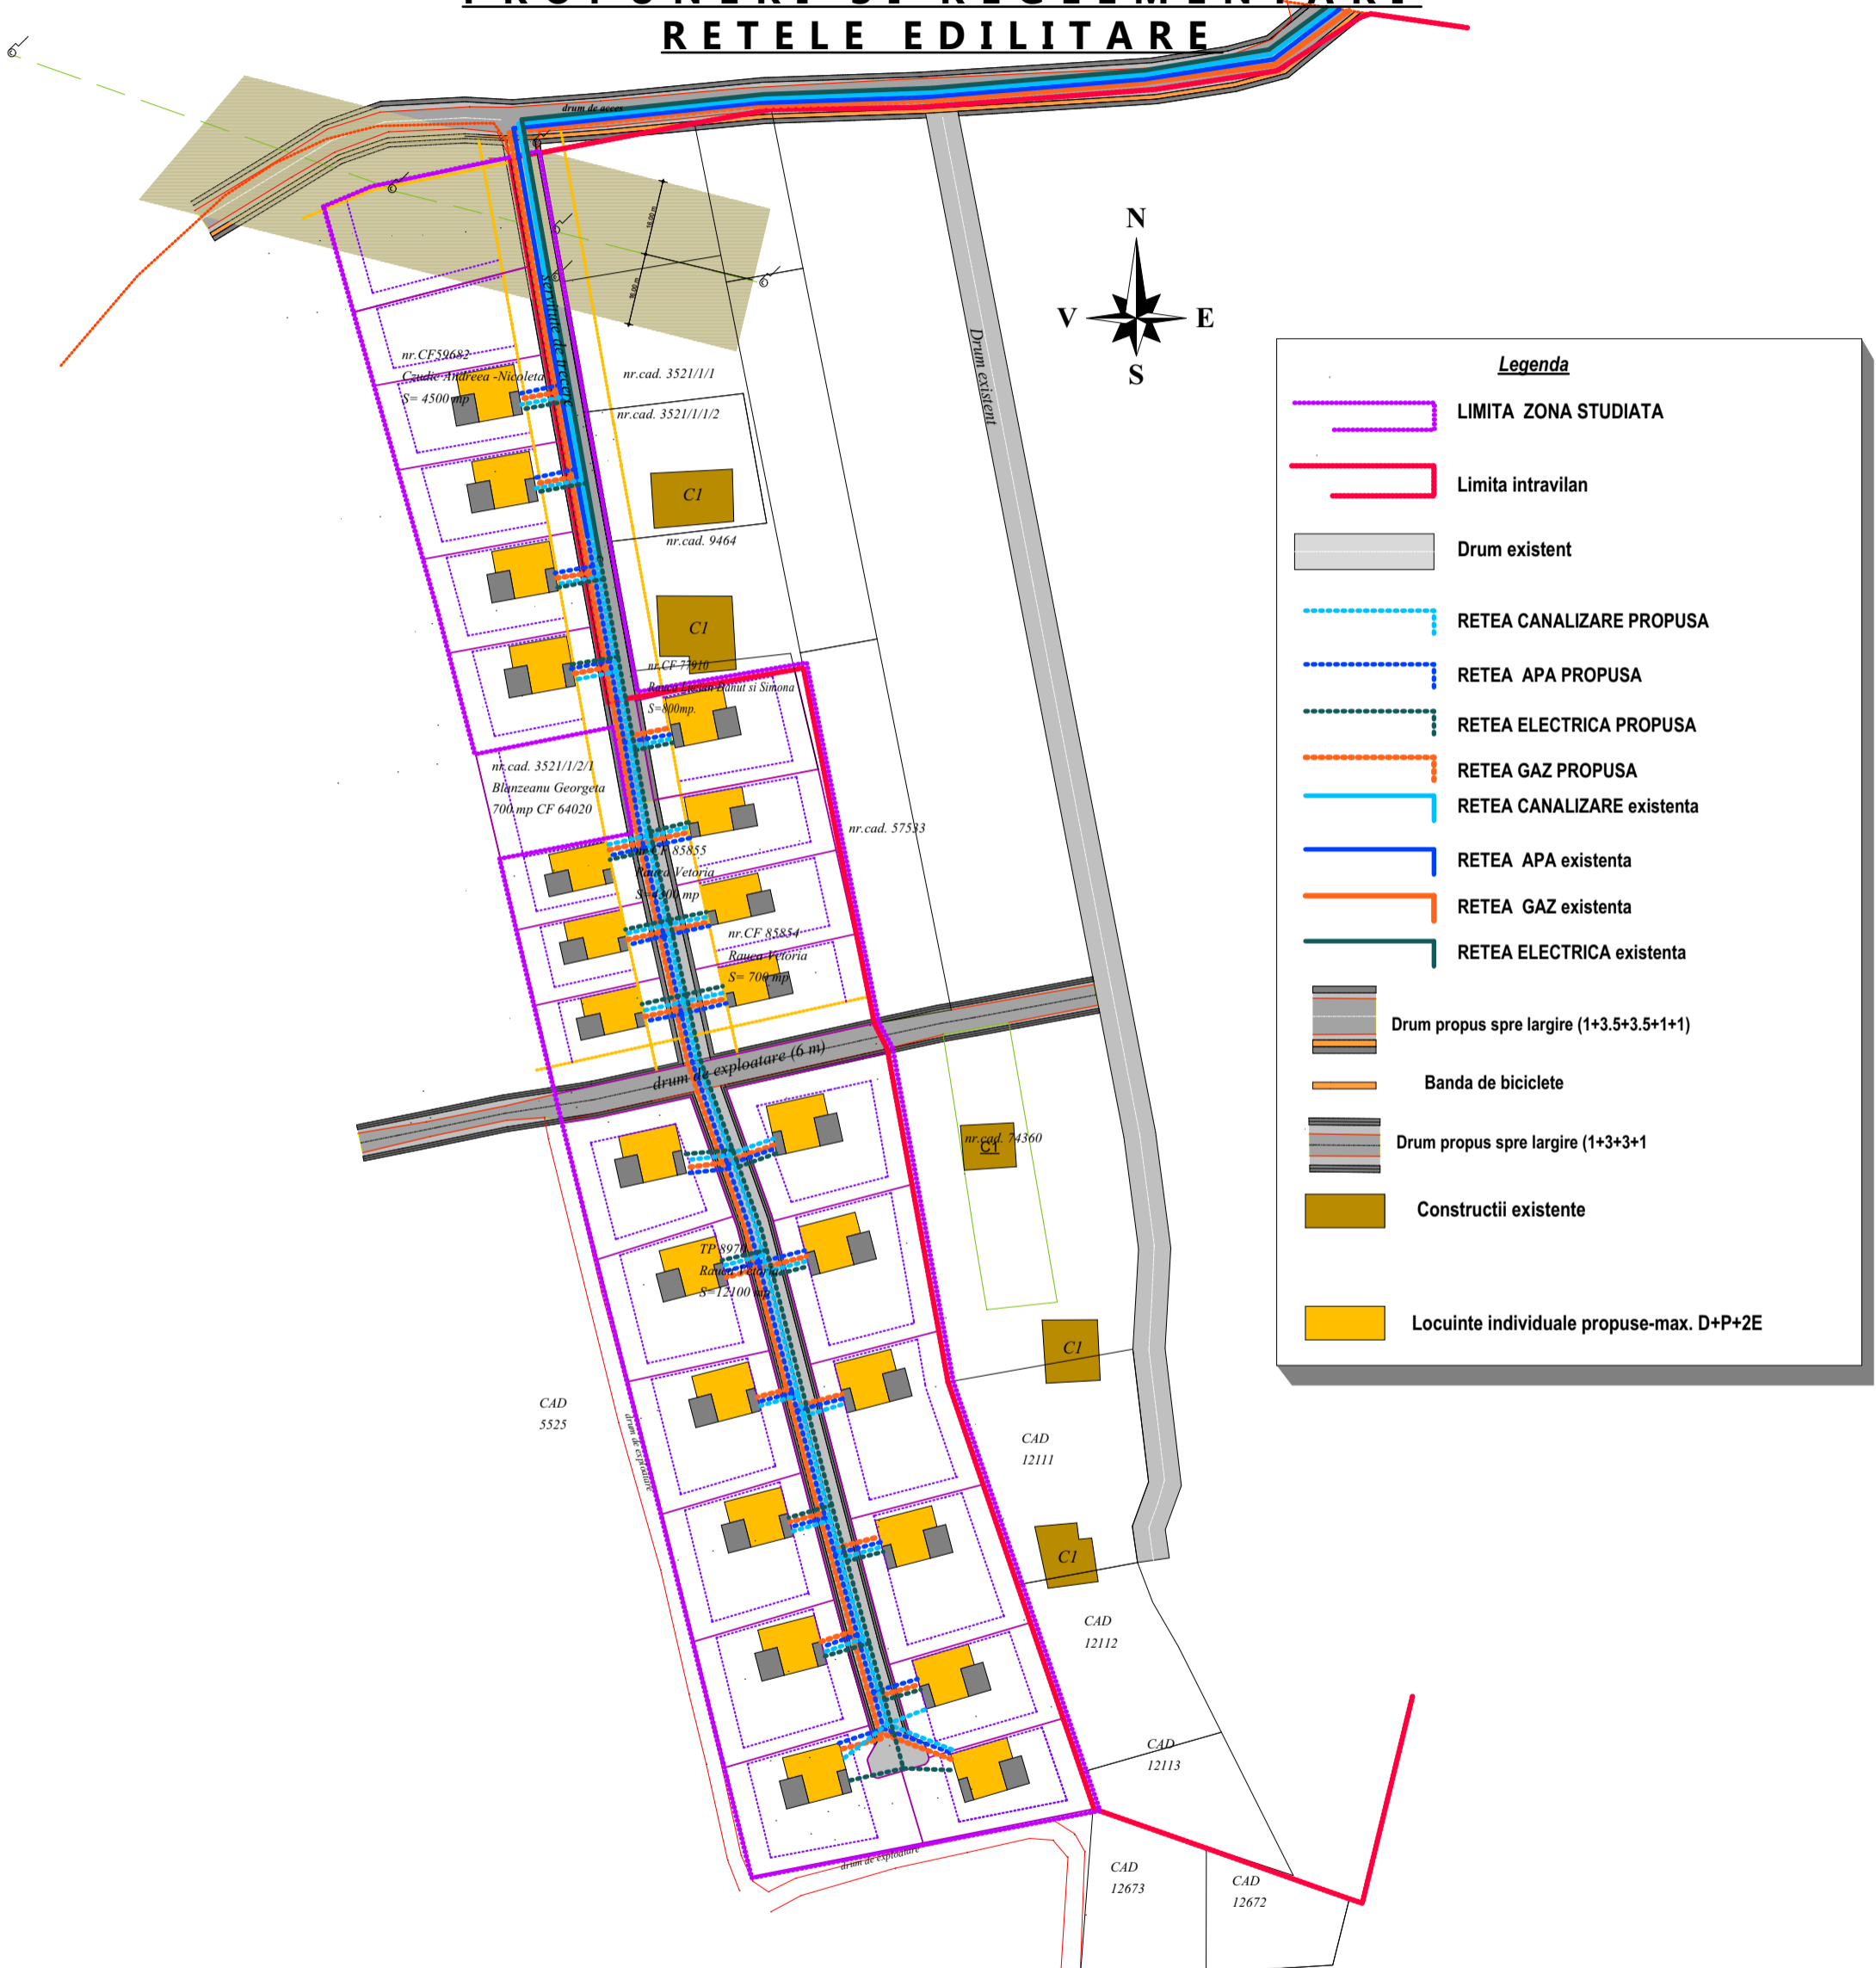

Legenda	
	LIMITA ZONA STUDIATA
	Limita intravilan
	Drum existent
	RETEA CANALIZARE PROPUSA
	RETEA APA PROPUSA
	RETEA ELECTRICA PROPUSA
	RETEA GAZ PROPUSA
	RETEA CANALIZARE existenta
	RETEA APA existenta
	RETEA GAZ existenta
	RETEA ELECTRICA existenta
	Drum propus spre largire (1+3.5+3.5+1+1)
	Banda de biciclete
	Drum propus spre largire (1+3+3+1)
	Constructii existente
	Locuinte individuale propuse-max. D+P+2E

<b>INITIATOR :</b>		<b>Rauca Vetoria</b> B-dul Andrei Muresanu, nr.91 Bistrita, Jud. Bistrita-Nasaud	
P U Z Introducere in intravilan si construire case de locuit initiator <b>RAUCA VETORIA</b> extravilan, zona Valea Sigmirului			
 S.C. DacoArhitectura S.R.L. str. Grivitei nr. 1 Bistrita tel.0742.091.946 e-mail: dacoarhitectura@yahoo.com		SEF PROIECT PROIECTAT urbanism	arh. Pop Corina Virginia arh. Michiu Mariana arh. POP CORINA
pr. nr. 1U/ 2020	data Iulie 2020	Plansa: U6	Faza PUZ
		scara 1:1500	