


P U Z  
 Introducere in intravilan si  
 construire case de locuit  
 initiator  
**RAUCA VETORIA**  
 extravilan, zona Valea Sigmirului

**SITUATIA EXISTENTA**

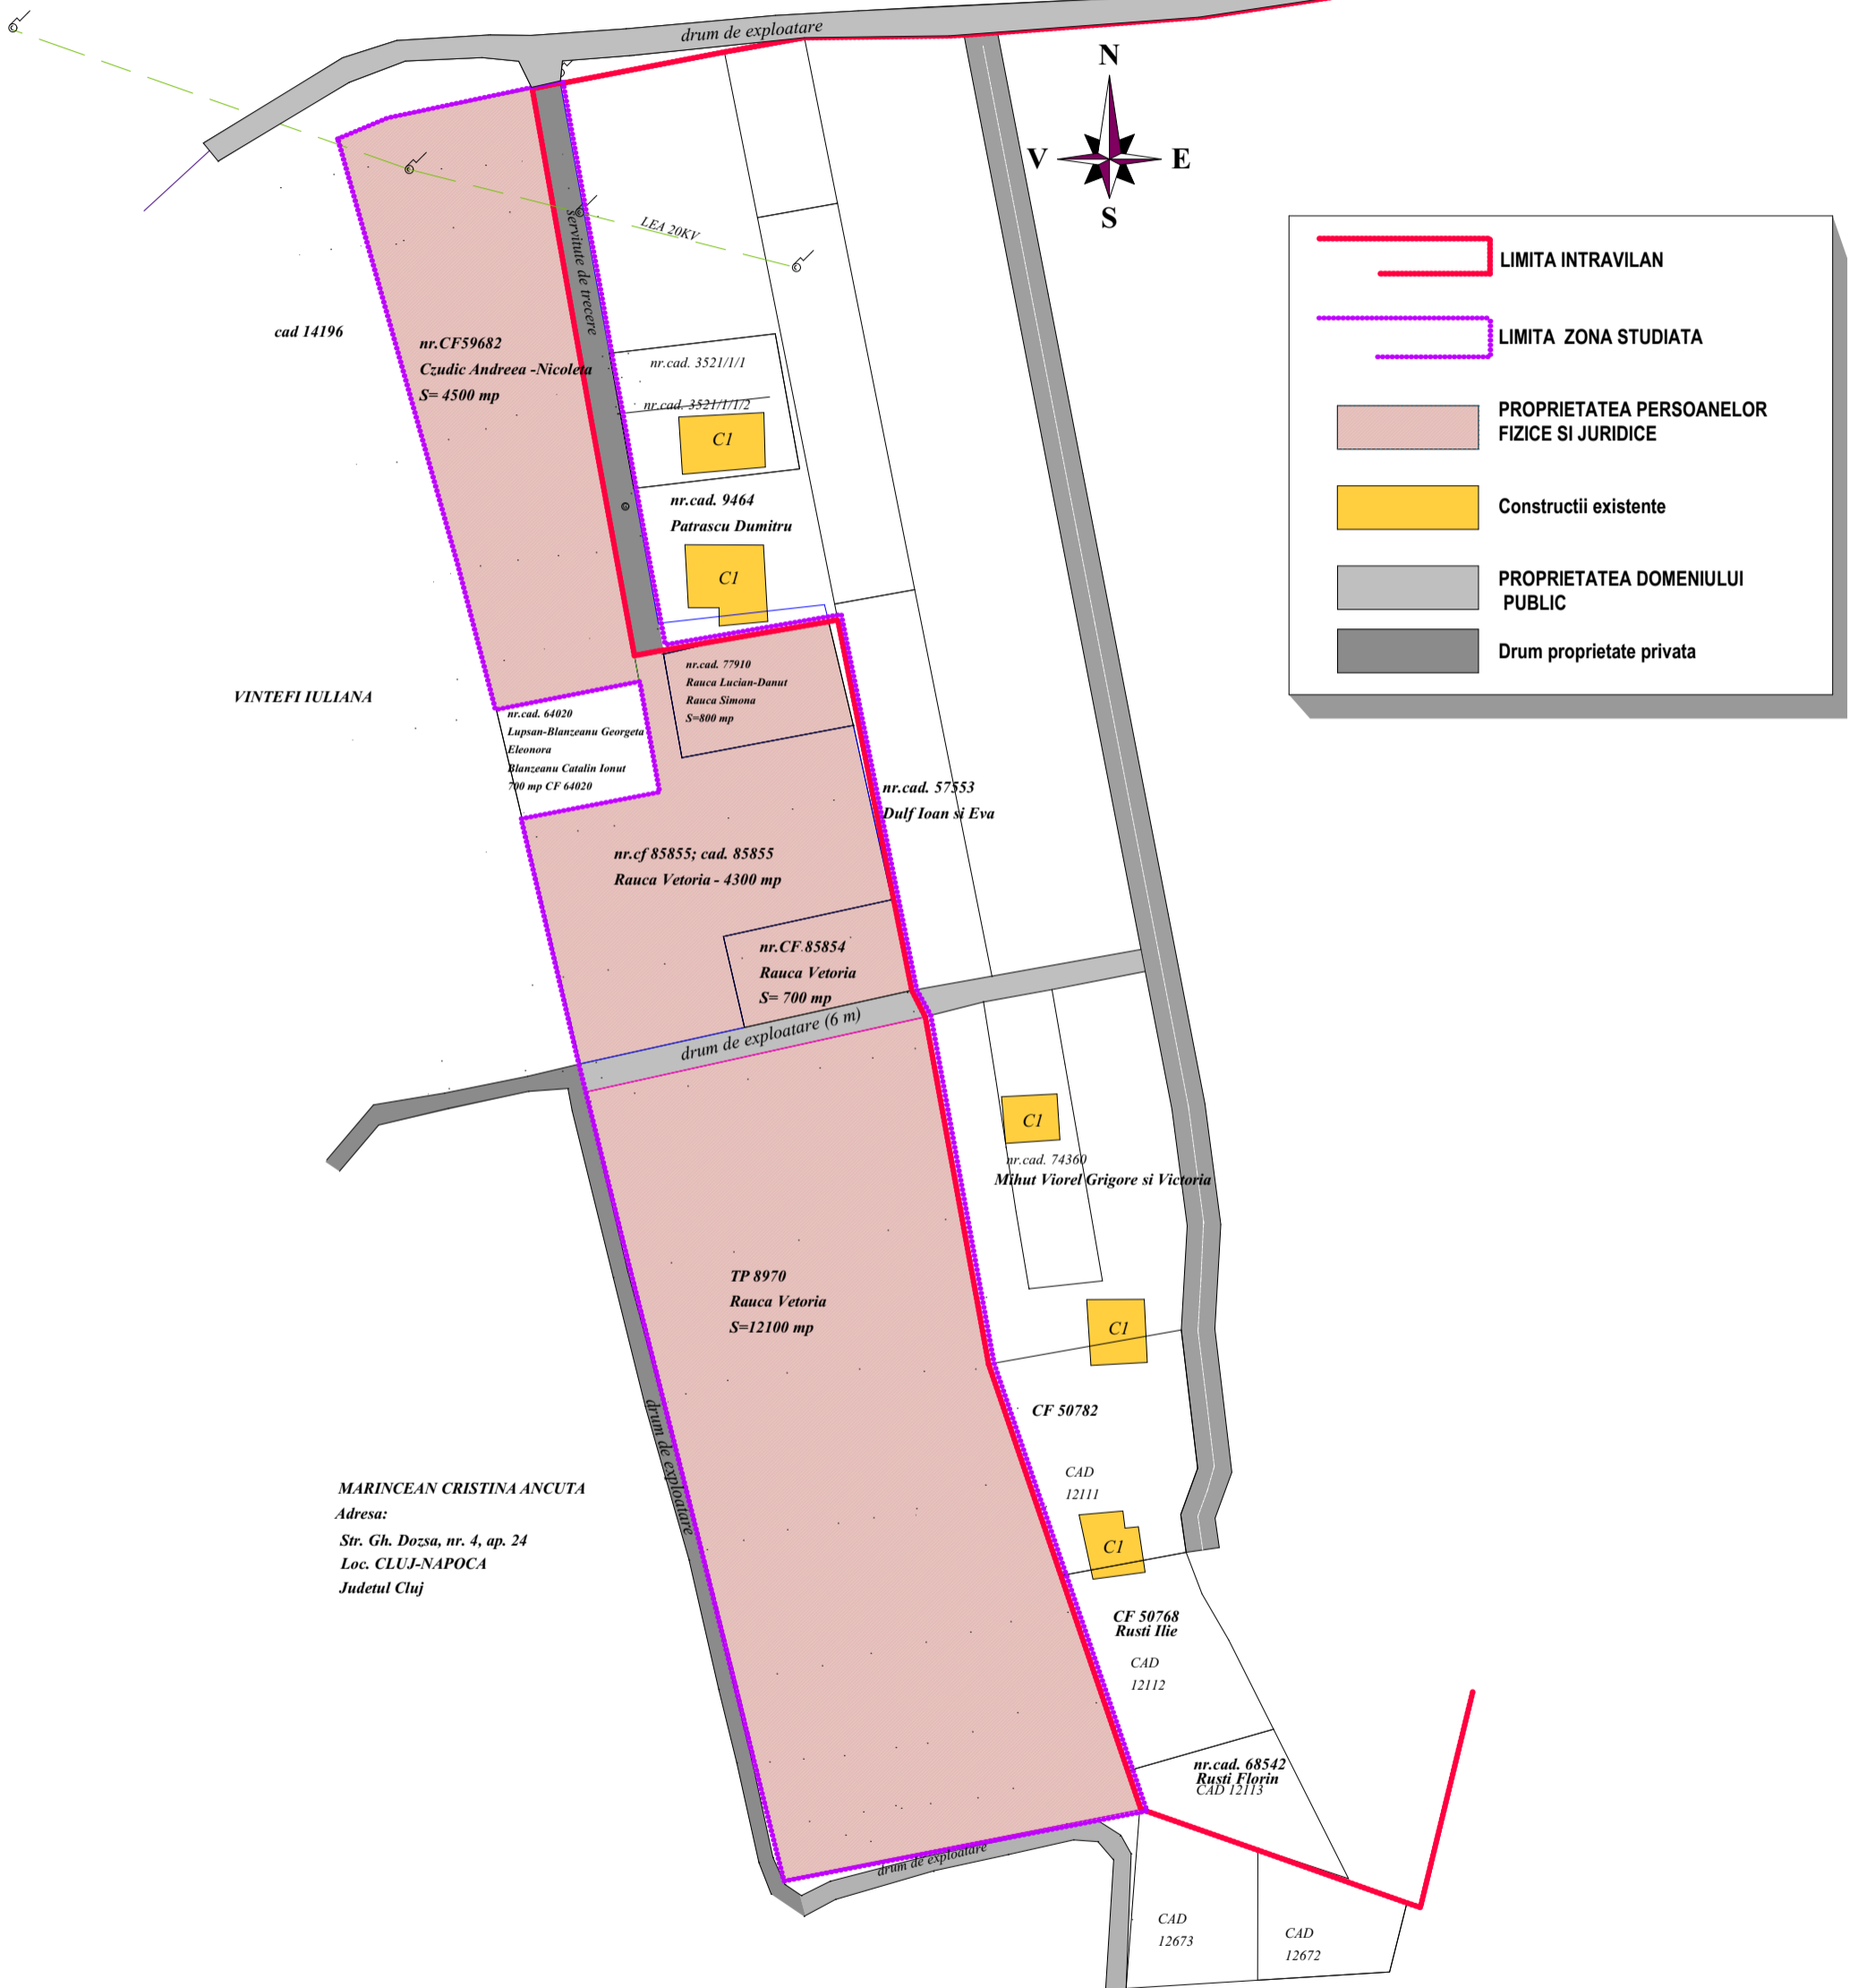

<b>INITIATOR:</b>		<b>Rauca Vetoria</b> B-dul Andrei Muresanu, nr.91 Bistrita, Jud. Bistrita-Nasaud		
<b>P U Z</b> Introducere in intravilan si construire case de locuit initiator <b>RAUCA VETORIA</b> extravilan, zona Valea Sigmirului				
S.C. DacoArhitectura S.R.L. tel.0742.091.946		str. Grivitei nr. 1 Bistrita e-mail: dacoarhitectura@yahoo.com		SEF PROIECT PROIECTAT urbanism
		arh. Pop Corina Virginia arh. Michiu Mariana arh. POP CORINA		
pr. nr.	data	Plansa:	Faza	scara
3U/ 2020	iulie 2020	U2	PUZ	1:1500