


PLAN INCADRARE IN ZONA
1:5000
U.A.T. BISTRITA

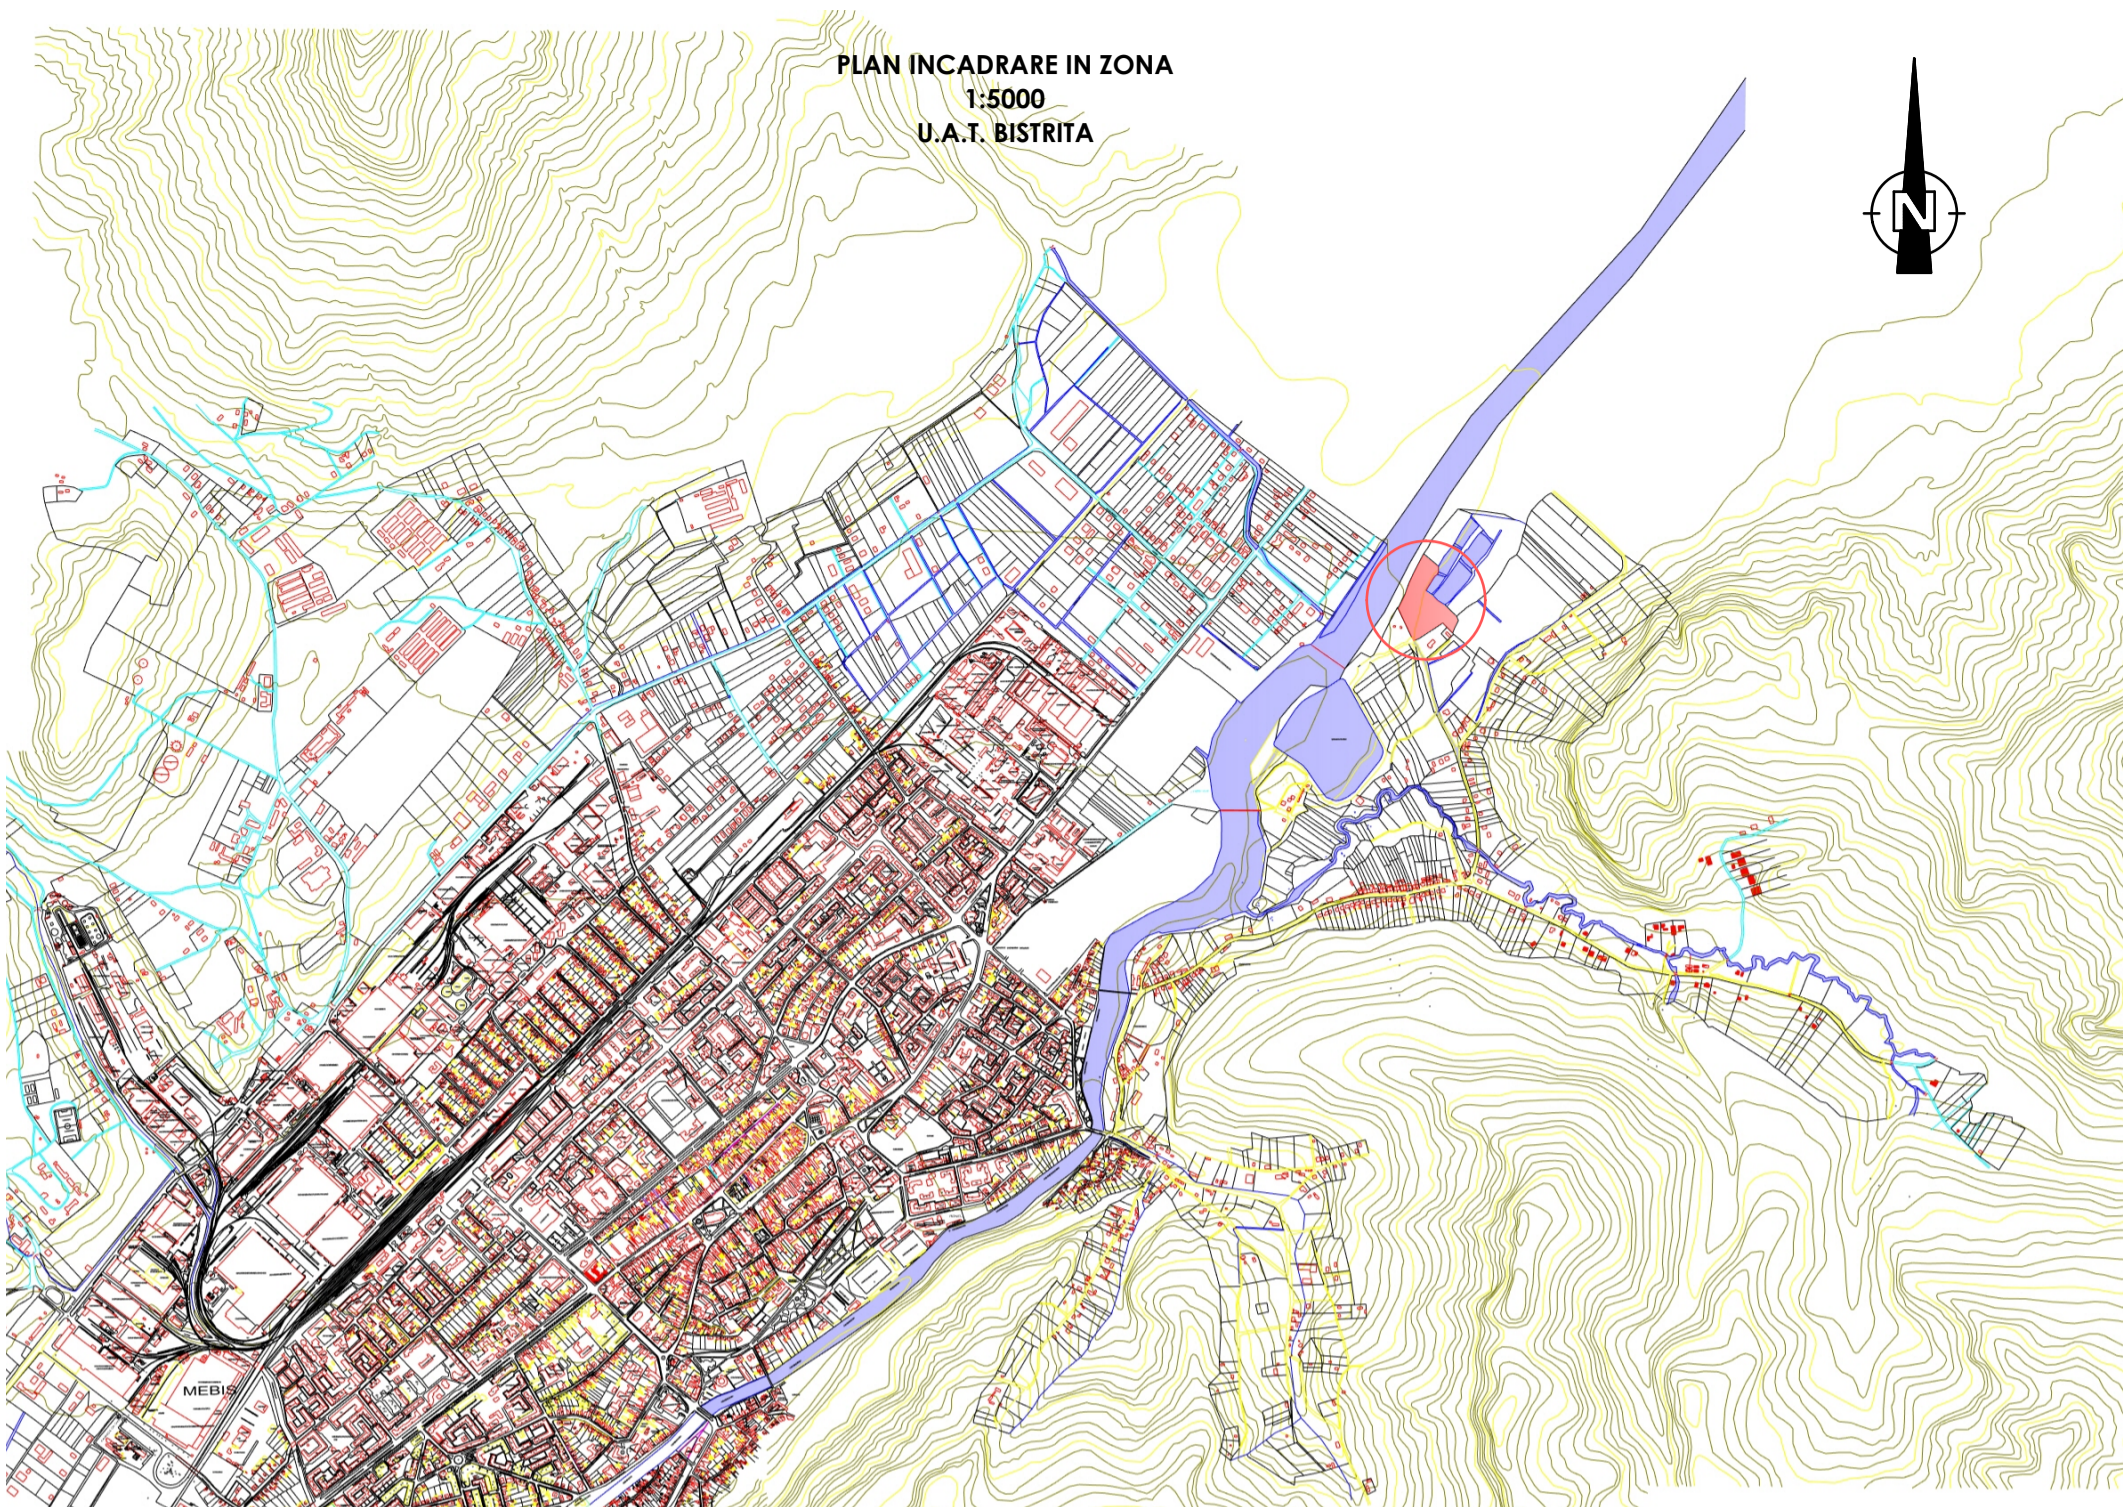

PROIECTANT GENERAL runcania-proiect S.R.L. / J06/233/1997 str. A. Muresanu, 5/5/A/10, mun. Bistrita, jud. Bistrita-Nasaud tel : 0755-050818/0740-300929/runcania.proiect@gmail.com	Beneficiar TRANSILVANIA SPORT TEAM reprezentata de LOGIN GABRIEL mun. Bistrita, loc. componenta Sigmir, nr. 194, jud. Bistrita-Nasaud	Simbol
PROIECTANT DE SPECIALITATE punct art S.R.L. / J06/488/2013 str. Aleea Plopilor, nr. 1A, mun. Bistrita, jud. Bistrita-Nasaud tel : 0741-525950	Denumire proiect INTOCMIRE DOCUMENTATIE P.U.Z. " INTRODUCERE TEREN IN INTRAVILANUL MUN. BISTRITA IN VEDEREA REALIZARII UNEI BAZE SPORTIVE DE AGREMENT mun. Bistrita, extravilan jud. Bistrita-Nasaud	Faza: PUZ Data 06.2021
COLECTIV PROIECTARE arh. urb. Mariana Rodica Michiu-Dinescu arh. Cornel-Ioan Runcan	Titlul plansei PLAN DE INCADRARE IN TERITORIU	Scara 1:1000
Suprafata de teren	Suprafata de teren = 24.149mp	Plansa U01