




profil 1 - 1 - strada A

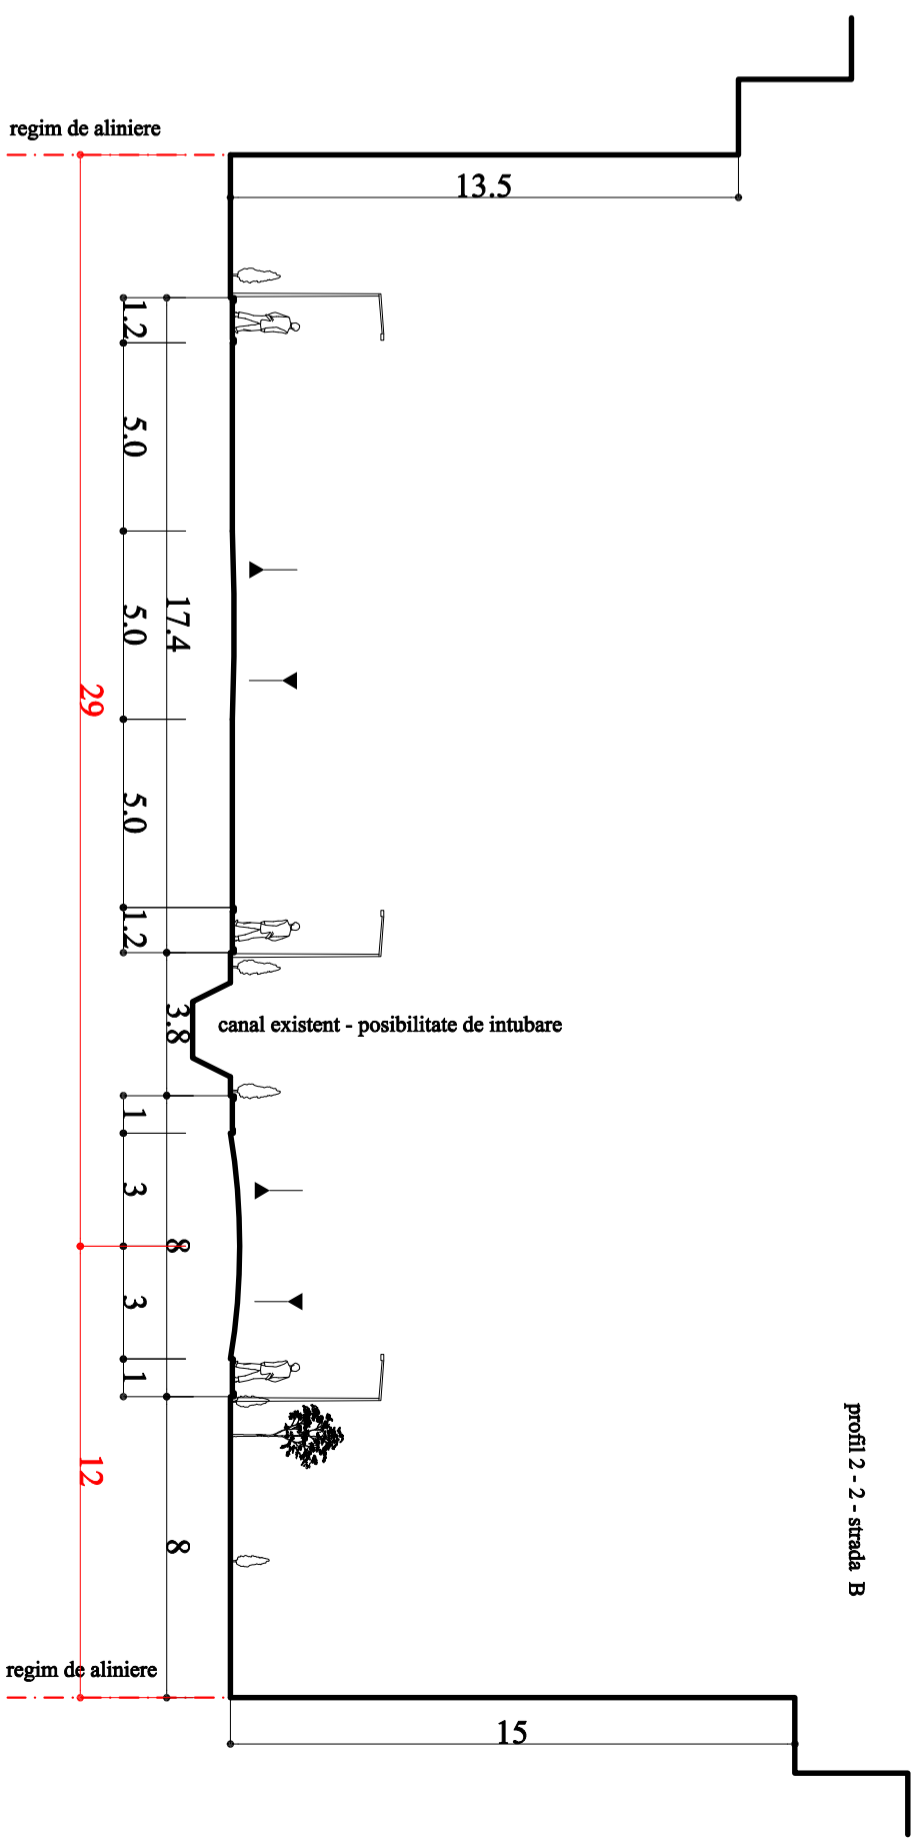

profil 2 - 2 - strada B

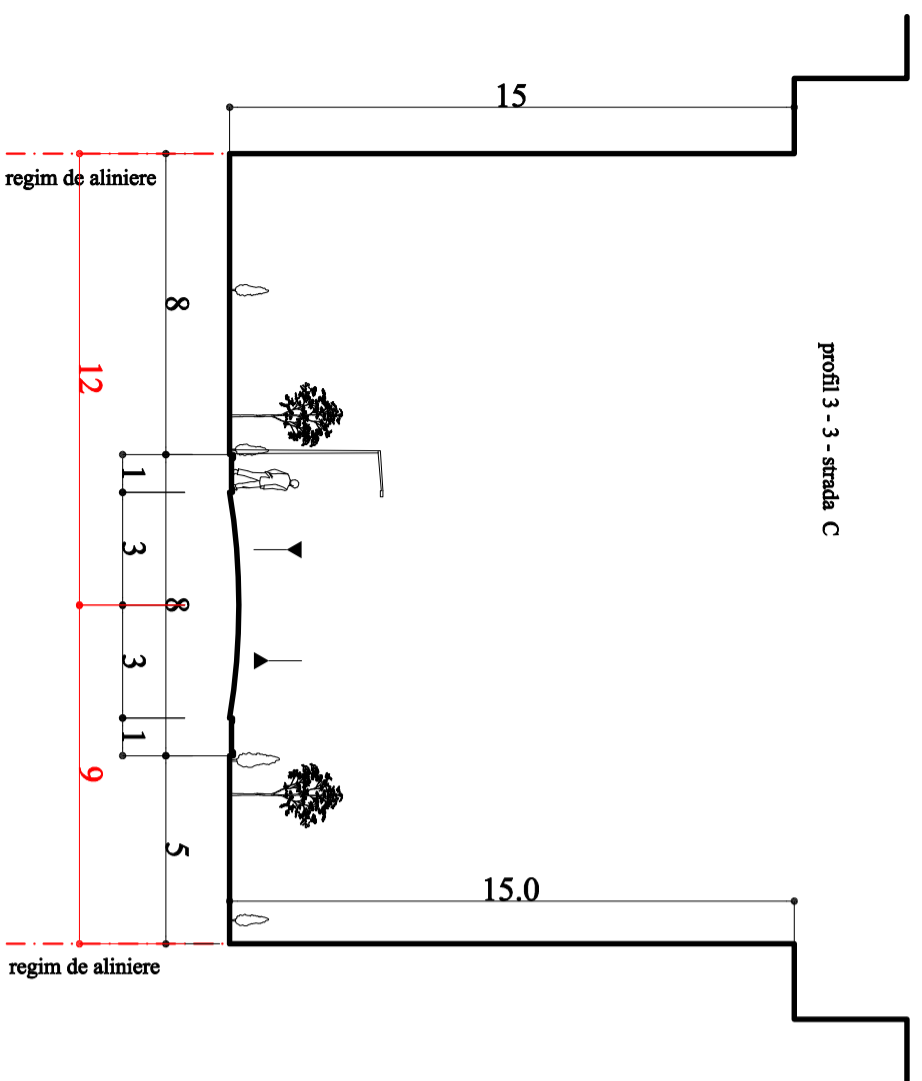

profil 3 - 3 - strada C

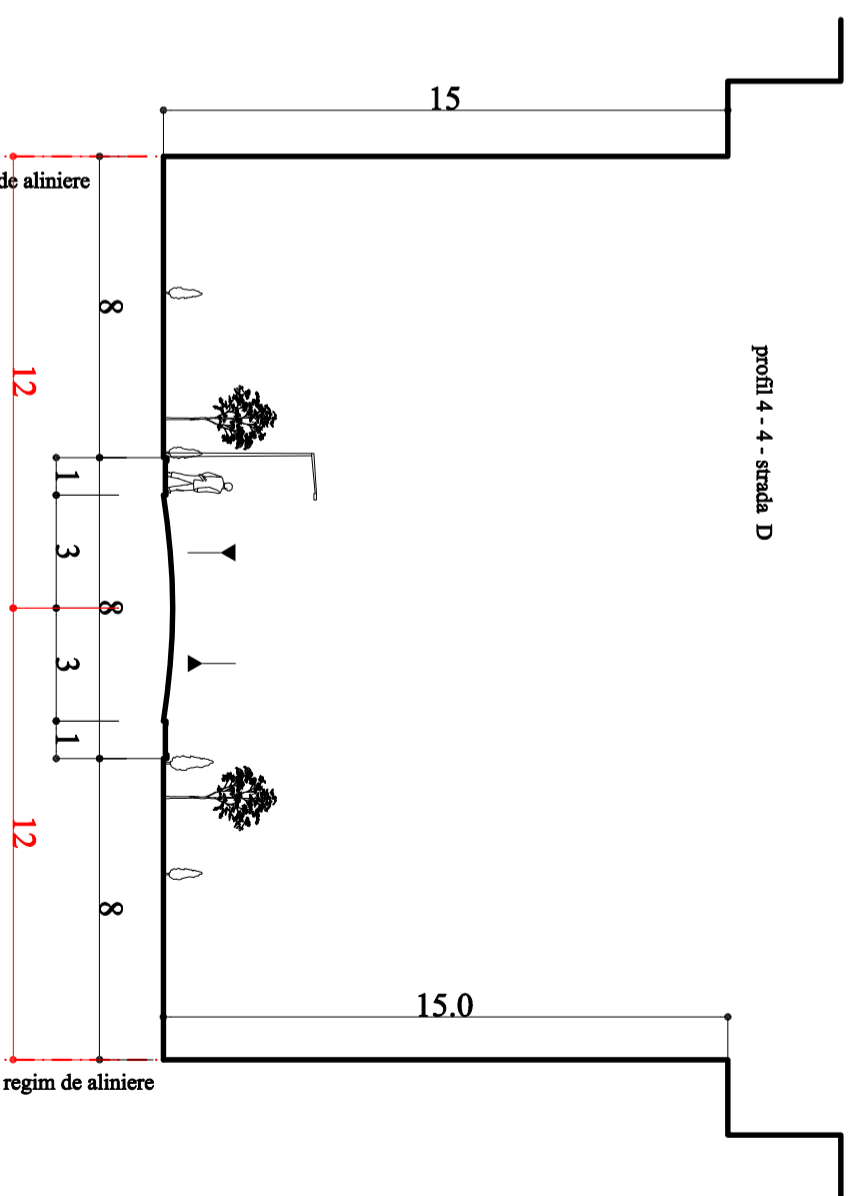

profil 4 - 4 - strada D

SOCIETATEA COMERCIALA		S.C. ARHI DESIGN S.R.L.	
C.U.I. NO 19249747		C.U.I. NO 19249747	
106/8352/2006		106/8352/2006	
STR. DRUMUL CETATII		STR. DRUMUL CETATII	
PARCARE AUTO NR. 3, AP. 7		PARCARE AUTO NR. 3, AP. 7	
BISTRITA		BISTRITA	
TEL. 0740 025659		TEL. 0740 025659	
Beneficiar : INFULENT SRL		Beneficiar : INFULENT SRL	
Obiectiv : PUZ - CONSTRUIRE ANSAMBLU MIXT: LOCUINTE, INSTITUTULI, SERVICII, COMERT, SPATII DE AGREMENT, AMENAJARI EXTERIOARE, CIRCULATII		Obiectiv : PUZ - CONSTRUIRE ANSAMBLU MIXT: LOCUINTE, INSTITUTULI, SERVICII, COMERT, SPATII DE AGREMENT, AMENAJARI EXTERIOARE, CIRCULATII	
Amplasament : Bistrita, str. Subcetate, nr. 38, jud. Bistrita-Nasaud		Amplasament : Bistrita, str. Subcetate, nr. 38, jud. Bistrita-Nasaud	
Nr. profil 10/202		Nr. profil 10/202	
Faza: PUZ		Faza: PUZ	
Sef proiect: arh. Stuciu Adrian		Sef proiect: arh. Stuciu Adrian	
Arhitectura: arh. Stuciu Adrian		Arhitectura: arh. Stuciu Adrian	
si Urbanism: arh. Michiu Mariana		si Urbanism: arh. Michiu Mariana	
Desenat: arh. Stuciu Adrian		Desenat: arh. Stuciu Adrian	
Scara: 1 : 1000		Scara: 1 : 1000	
Data:		Data:	

PROFILE STRADALE