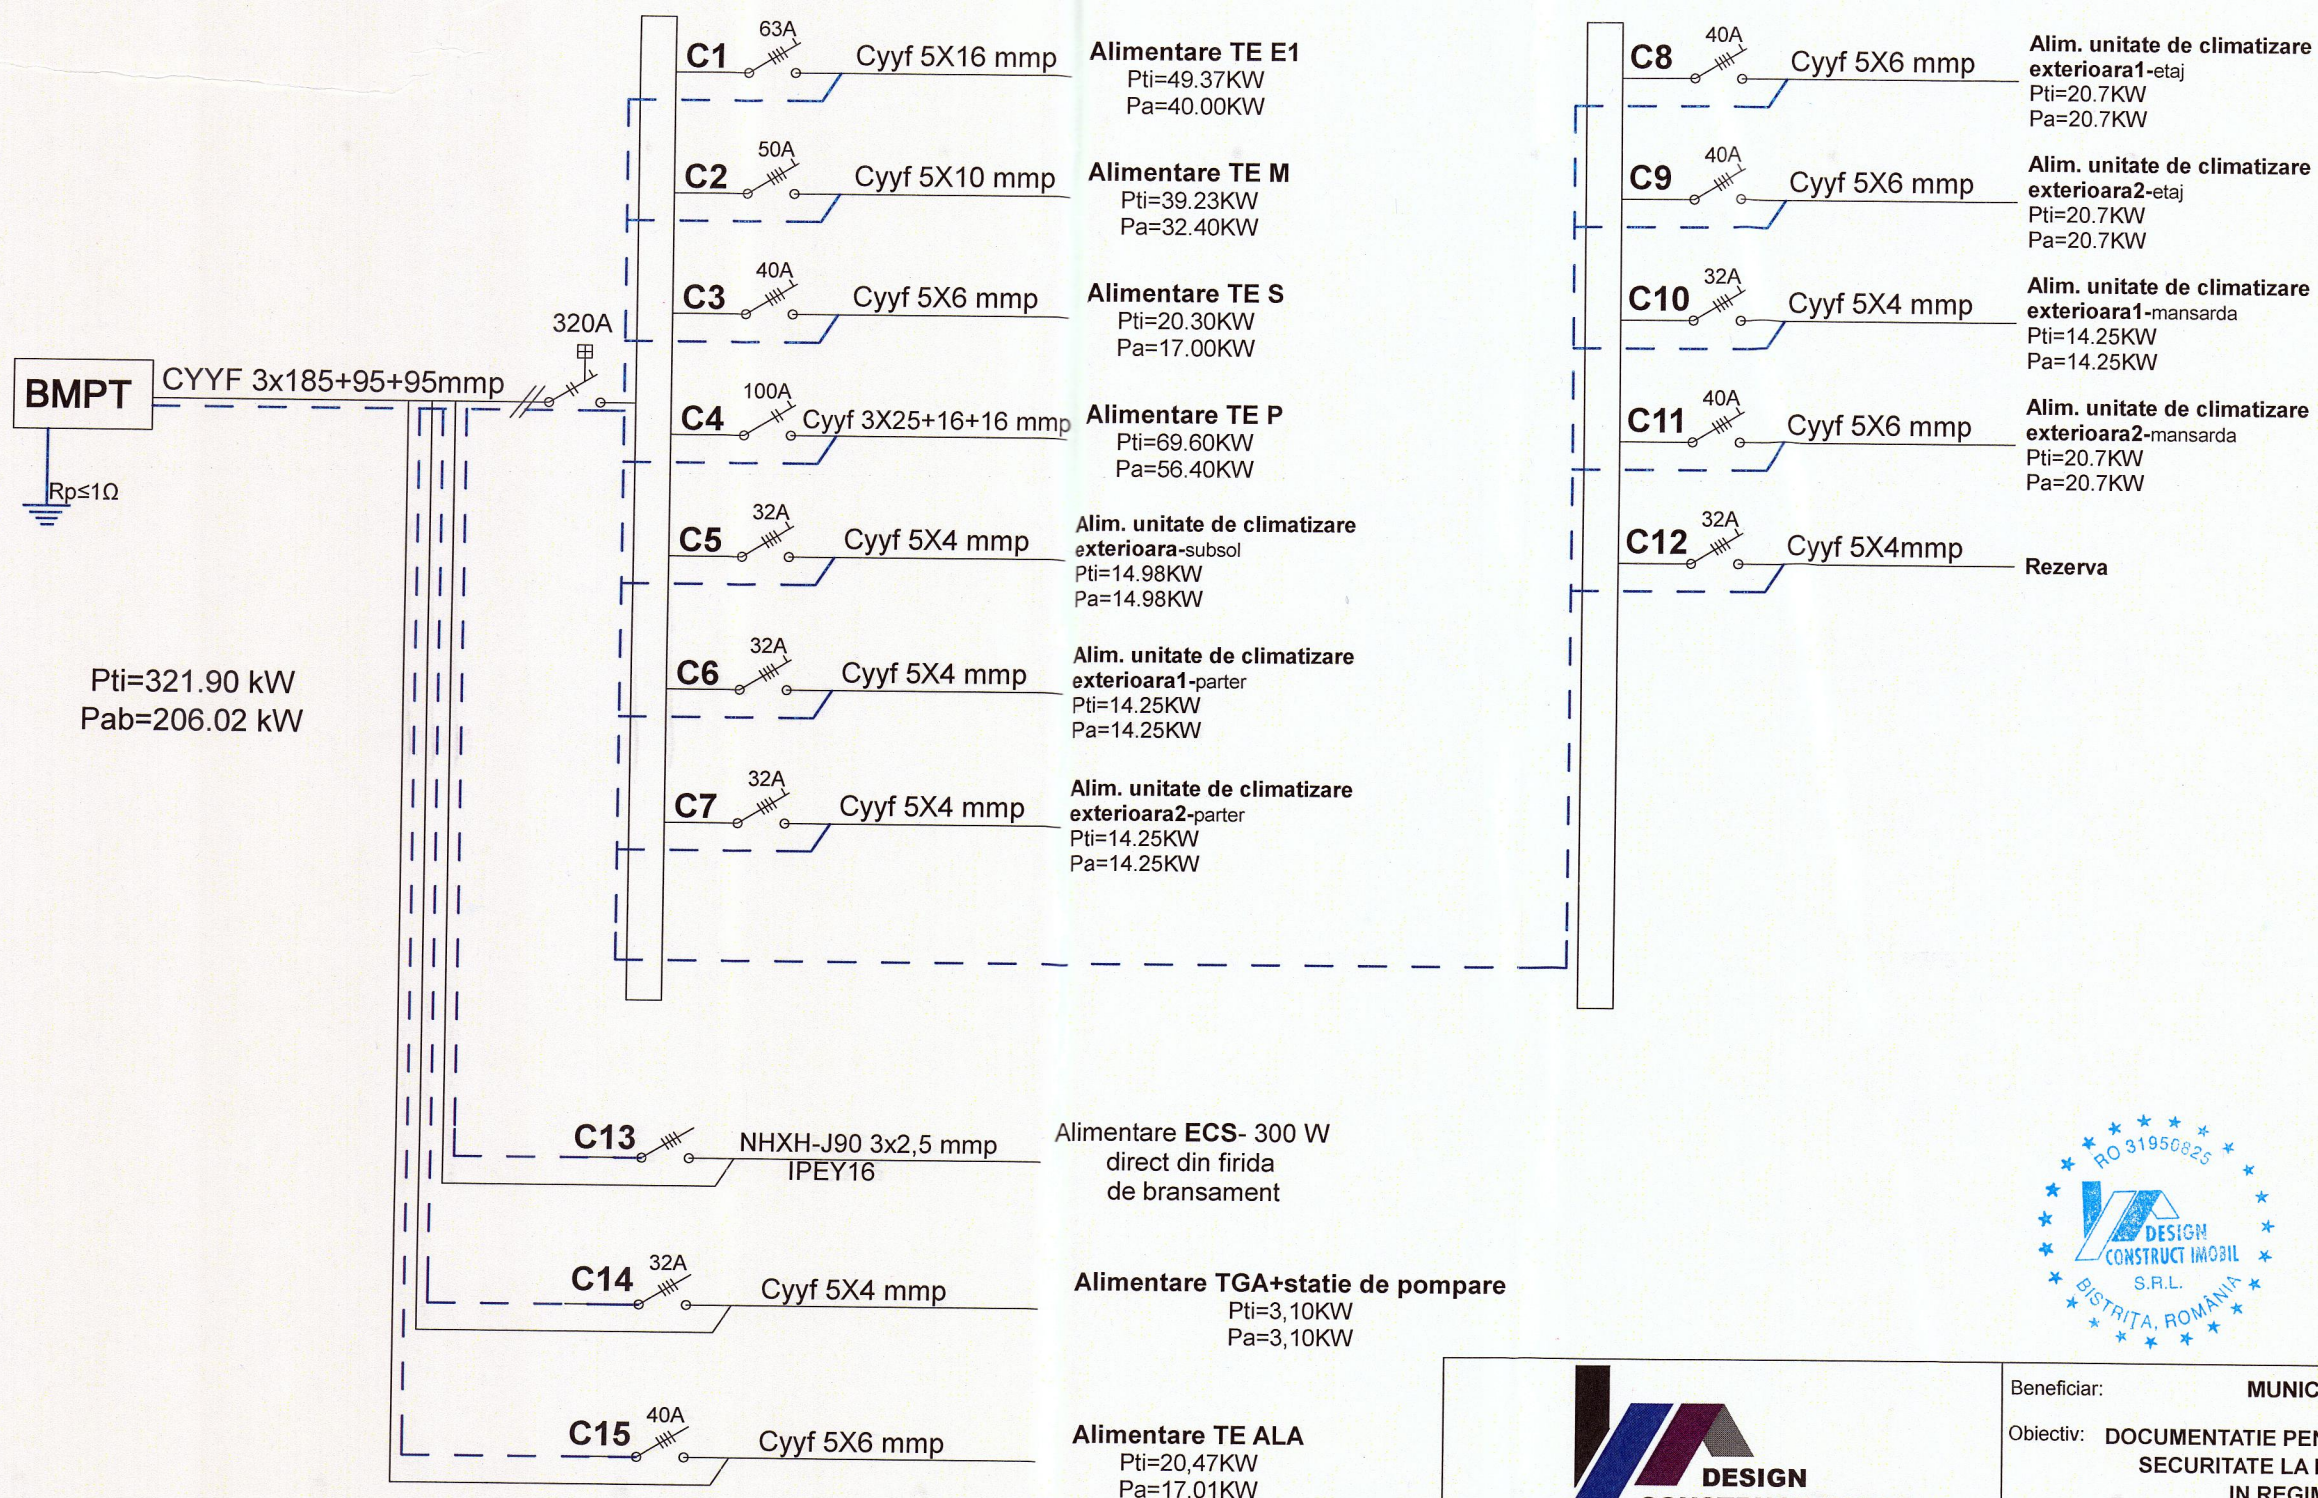

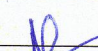


# TABLOU ELECTRIC de la parter TEG



<div><div>DESIGN CONSTRUCT IMOBIL</div><div>C.U.I. 31950825; nr. ord. reg. com. J06/384/2013 Bistrita, Loc. Unirea, str. Elena Caragiani, Nr. 6, Tel.0752/883191</div></div>			<div>Beneficiar: <b>MUNICIPIUL BISTRITA</b></div> <div>Obiectiv: <b>DOCUMENTATIE PENTRU OBTINEREA AUTORIZATIEI DE SECURITATE LA INCENDIU, CLADIRE DE BIROURI IN REGIM DE INALTIME S+P+E+M STR. GH. SINCAI, NR.2</b></div> <div>Amplasament: <b>Mun. Bistrita, Str. Gh. Sincai, Nr.02, Jud. BN</b></div>		<div>Nr. proiect: 03/2023</div> <div>Faza: P.T</div>
<div>Şef proiect:</div>	<div>ing. Danciu Claudiu</div>	<div></div>	<div>Scara:</div> <div>1:100</div>	<div><b>Instalatii electrice-Schema monofilara TEG</b></div>	<div>Planşa nr IE-05</div>
<div>Proiectat:</div>	<div>ing. Danciu Claudiu</div>				
<div>Desenat:</div>	<div>ing. Minecan Alexandra</div>		<div>Data ianuarie 2023</div>		