


LEGENDA:

- contur imobil
- limita proprietati
- ax drum
- drum
- stalp beton electrica
- gura vizitare canal
- ax rigola
- sant
- zid sprijin



29292/10.07.2020

Beneficiar: DEAK MARIA Adresa: mun. Bistrita, str. Vasile Alecsandri nr.4, sc. A, ap. 4, jud. Bistrita-Nasaud		Amplasament: mun. Bistrita, str. Valea Budacului, jud. BN imobil inregistrat in CF nr. 85711, nr. cad. 85711 certificat urbanism nr. 811/17.06.2020 aviz nr. 1051/2020		Plansa 1 STEREO70 MN75
Masurat	Olari Vasile-Florin	scara	Denumirea plansei:	
Proiectat	Olari Vasile-Florin	1:500	PLAN TOPOGRAFIC	
Desenat	Olari Vasile-Florin	Data:	suport in vederea elaborarii PUZ "ansamblu de locuinte unifamiliale in regim de inaltime P+1E, amenajari exterioare, imprejmuire"	
		10 iulie 2020		

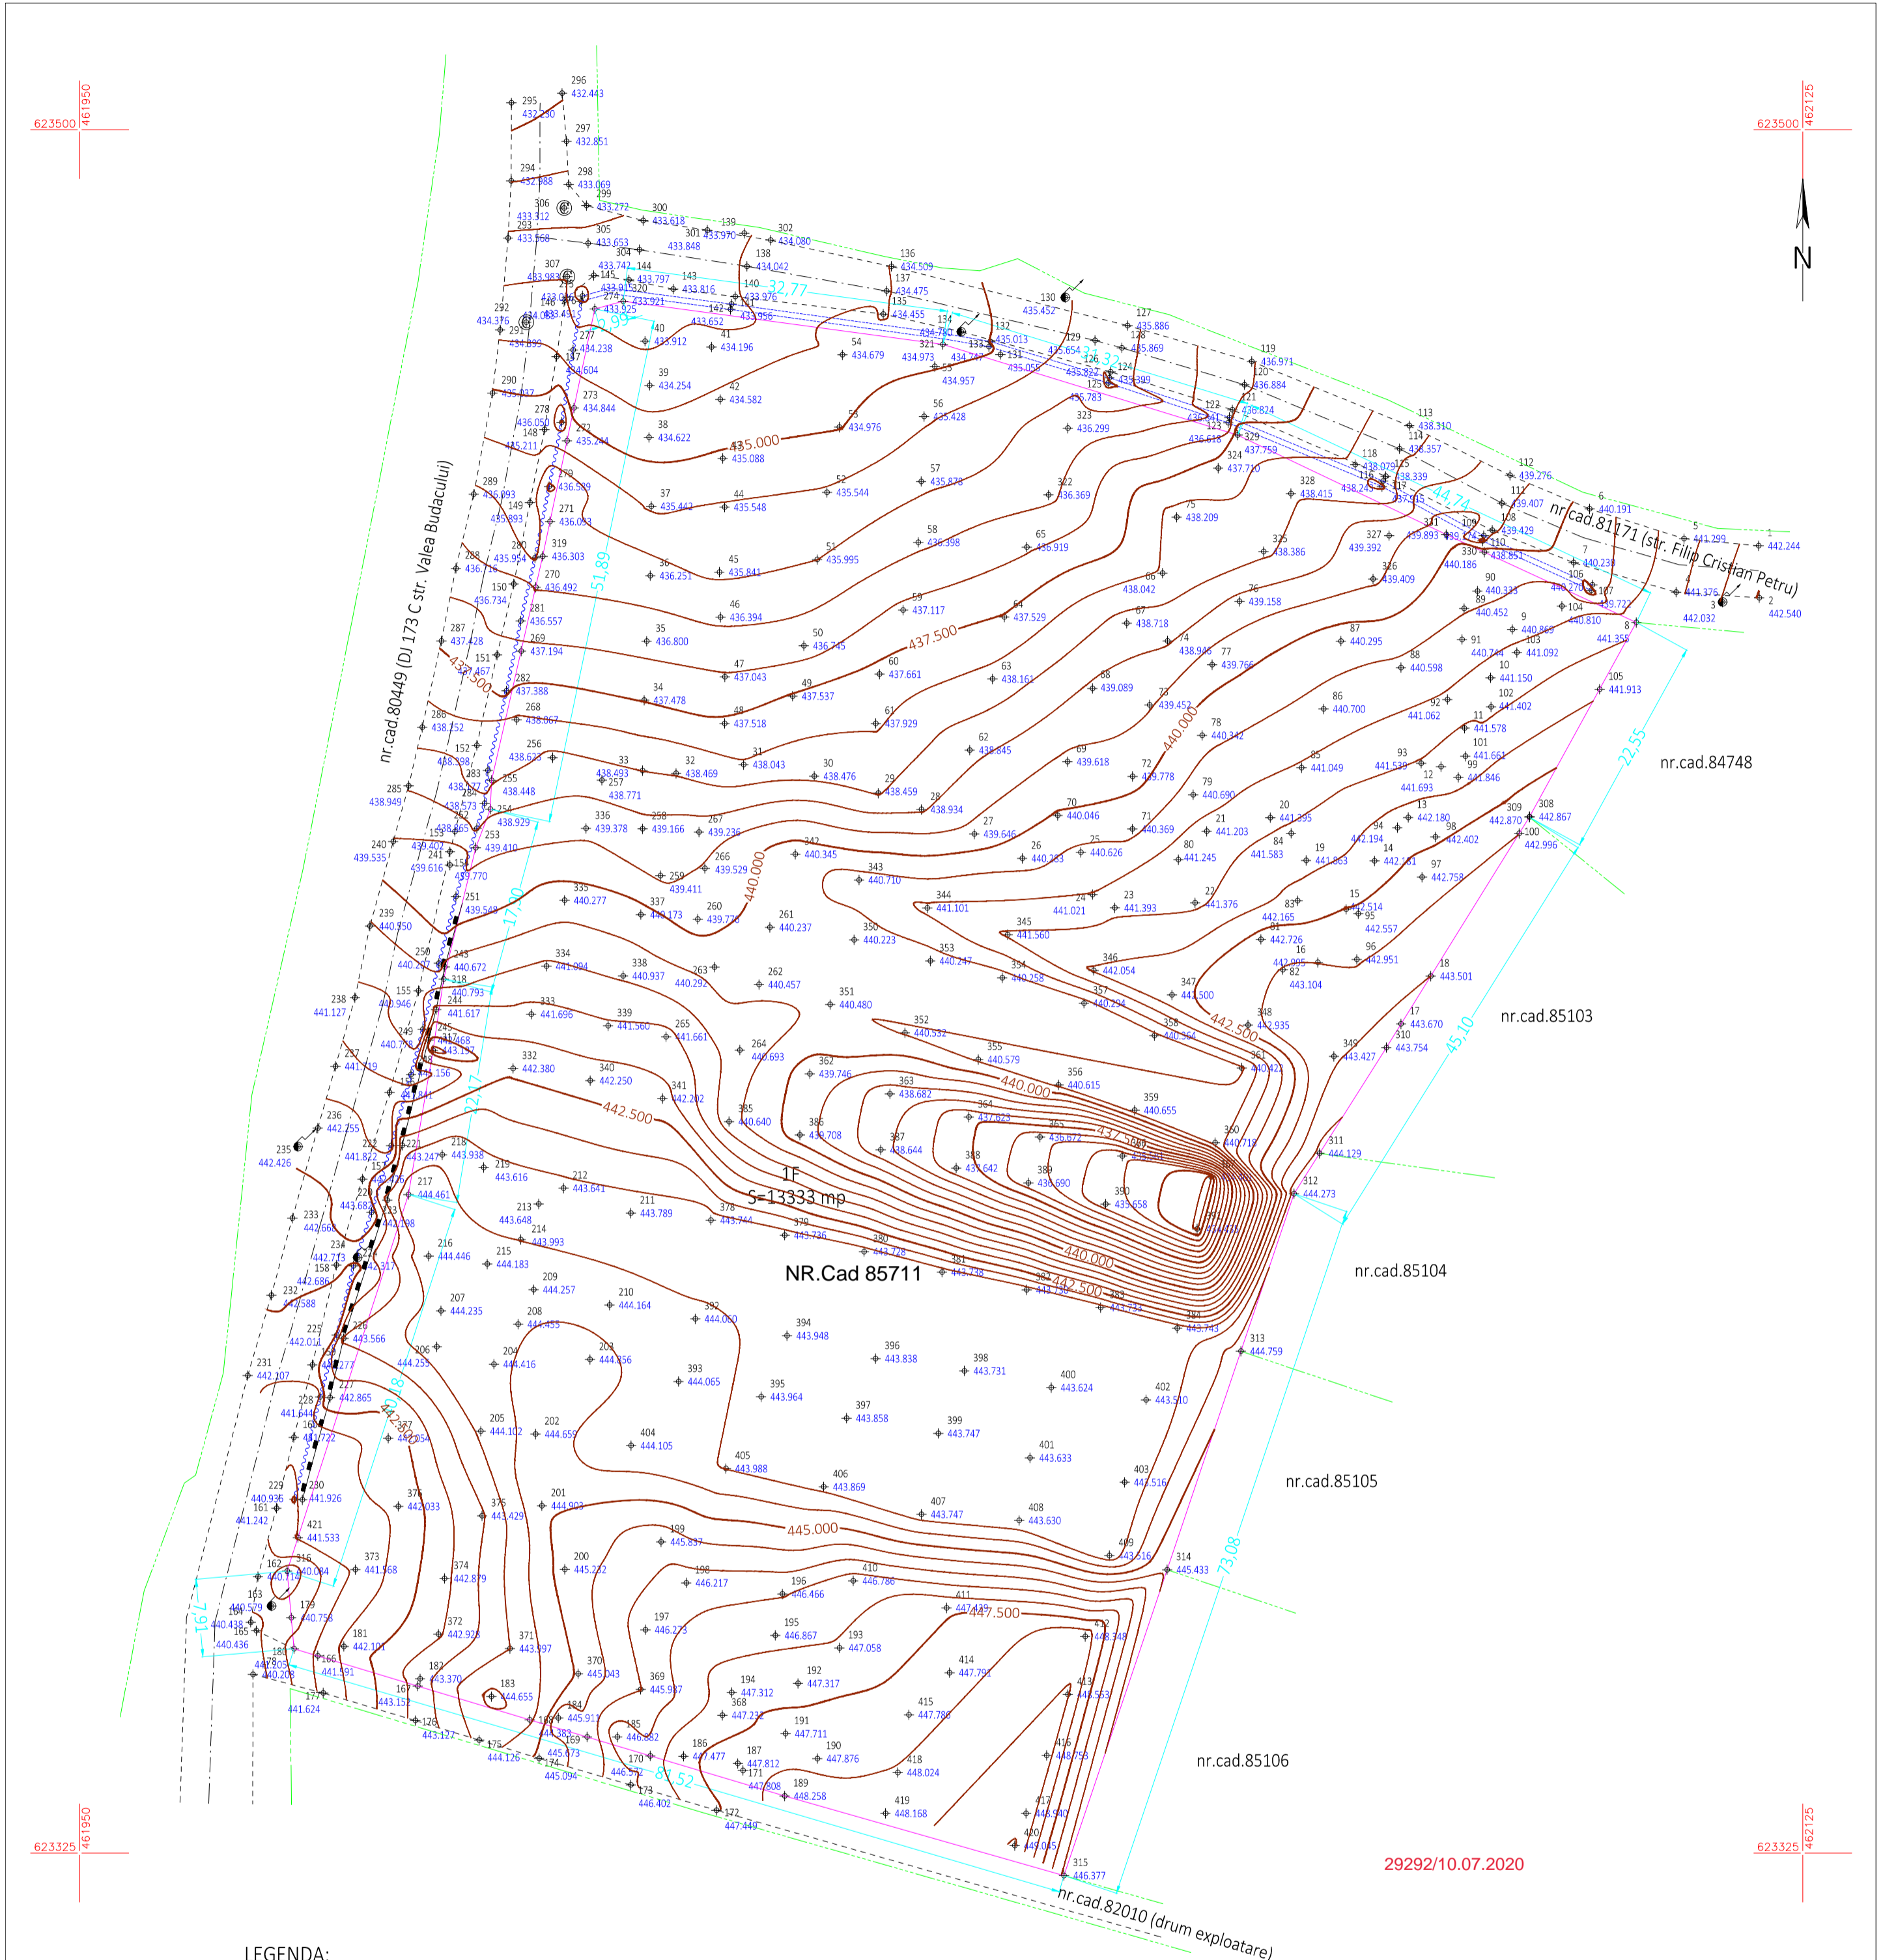

LEGENDA:

- contur imobil
- limita proprietati
- ax drum
- drum
- stalp beton electrica
- gura vizitare canal
- ax rigola
- sant
- zid sprijin



Beneficiar: DEAK MARIA		Amplasament: mun. Bistrita, str. Valea Budacului, jud. BN		Plansa 2
Adresa: mun. Bistrita, str. Vasile Alecsandri nr.4, sc. A, ap. 4, jud. Bistrita-Nasaud		imobil inregistrat in CF nr. 85711, nr. cad. 85711		
		certificat urbanism nr. 811/17.06.2020		STEREO70 MN75
		aviz nr. 1051/2020		
Masurat	Olari Vasile-Florin	scara	Denumirea plansei:	
Proiectat	Olari Vasile-Florin	1:500	PLAN TOPOGRAFIC	
Desenat	Olari Vasile-Florin	Data:	suport in vederea elaborarii PUZ "ansamblu de locuinte	
		10 iulie 2020	unifamiliale in regim de inaltime P+1E, amenajari exterioare, imprejurire"	