


**LEGENDA :**

- LIMITA ZONA STUDIATA
- Constructii existente
- ▬ Teren proprietatea beneficiarilor din zona
- Amprenta cladirii demolate
- - - Axul strazii

- Propunere constructie D+P+3
- ▨ Spatiu verde sau amenajari vegetale
- ▨ Parcarea ecologica
- ▨ Propunere circulatie in incinta
- ▨ Loc de joaca
- ▨ Extindere trotuar public pe terenul beneficiarului
- ▨ P.G. -platforma gospodareasca

**BILANT TERITORIAL MOBILARE PROPUSA**

717 mp.	S zona studiata(667mp + 50mp-trotuar domeniu public)
667 mp.	S parcela proprietate initiator
233 mp.	Suprafata construita
211 mp.	Suprafata spatiu verde
223 mp.	Suprafata alei parcarilor
6 parcarilor subterane 6 parcarilor la nivel	
POT max = 35% CUT max = 1.4	

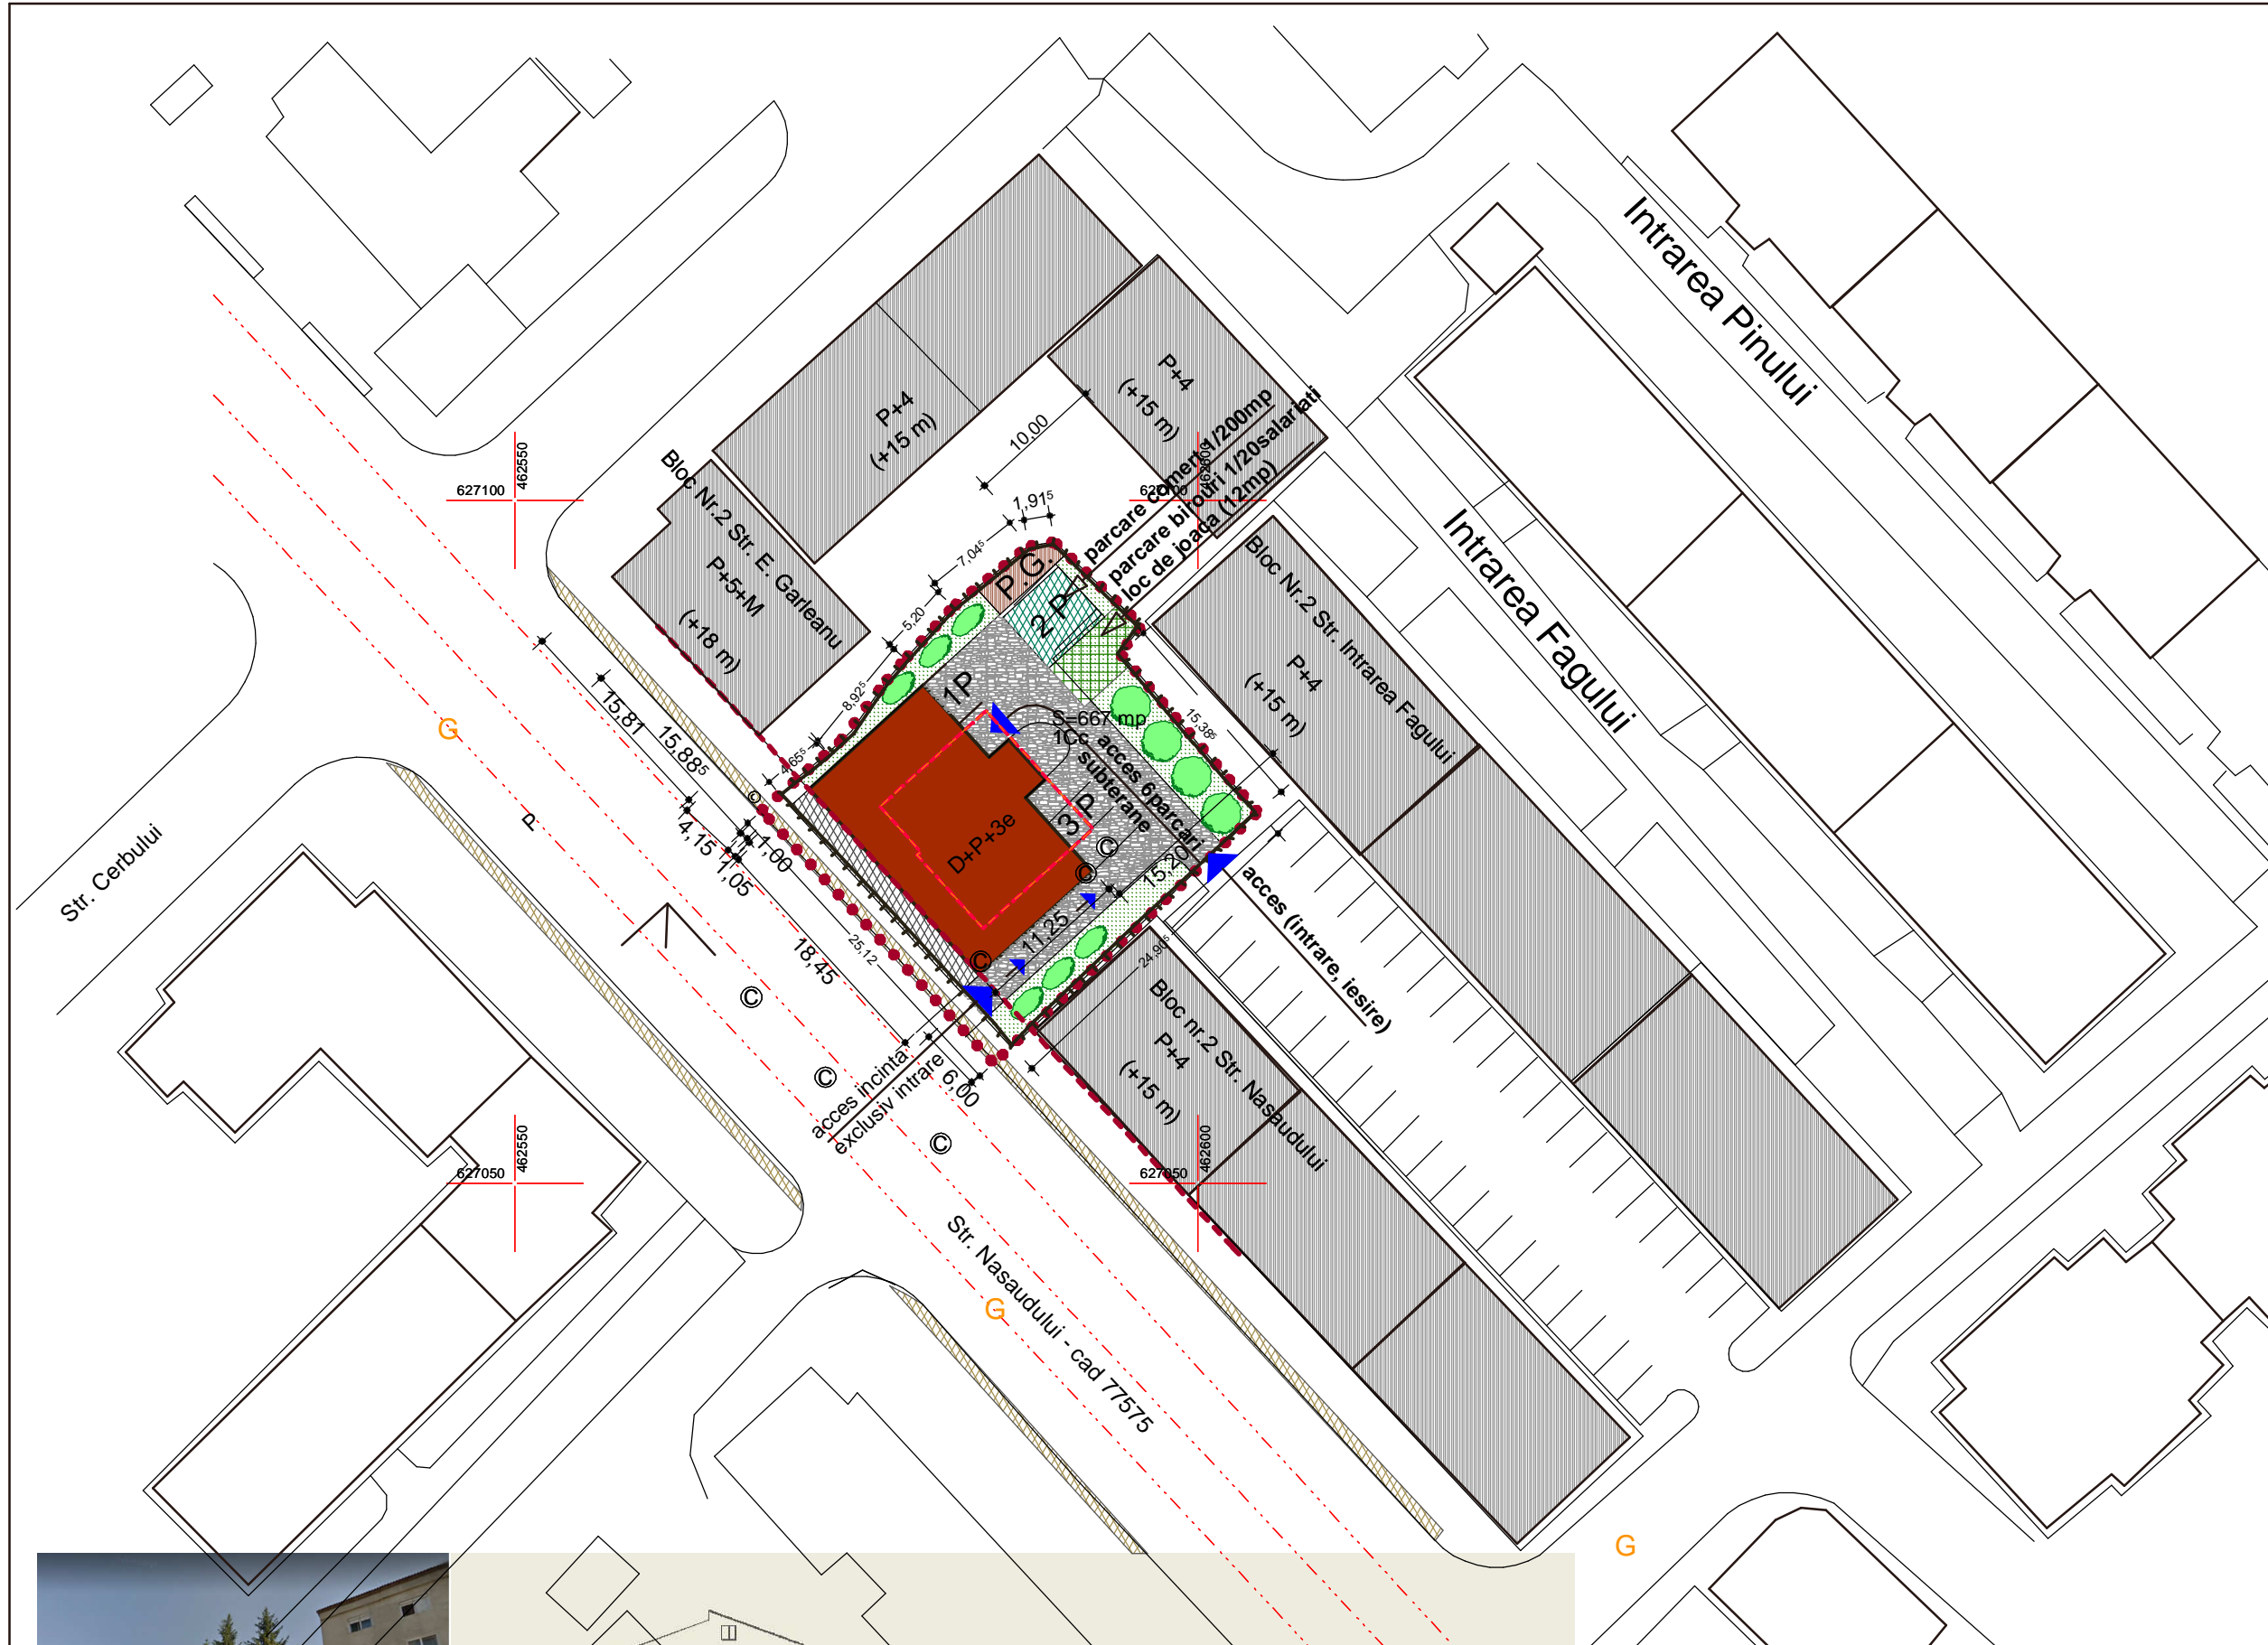

<b>1</b>	<b>PROIECT:</b> P. U. Z. - Cladire cu functiuni mixte-comert, birouri, apartamente - D+P+3- Bistrita str. Nasaudului nr.8	NR. PR.533/2020 data: 02. 2020
<b>2</b>	<b>BENEFICIAR:</b> VARVARI VASILE si IRINA, OPRIS ANCHIDIM si RAVECA	<i>Sef proiect :arh. TAMAS M.</i> <i>Proiectat : arh. Tamas St.</i>
<b>3</b>	<b>PROIECTANT:</b> S.C. AMI-PROIECT S.R.L. BISTRITA - c.f. R567197	<i>Intocmit :arh. TAMAS M.</i>
<b>4</b>	<b>PROPUNERE MOBILARE URBANISTICA- sc. 1:500</b>	NR. PL.