


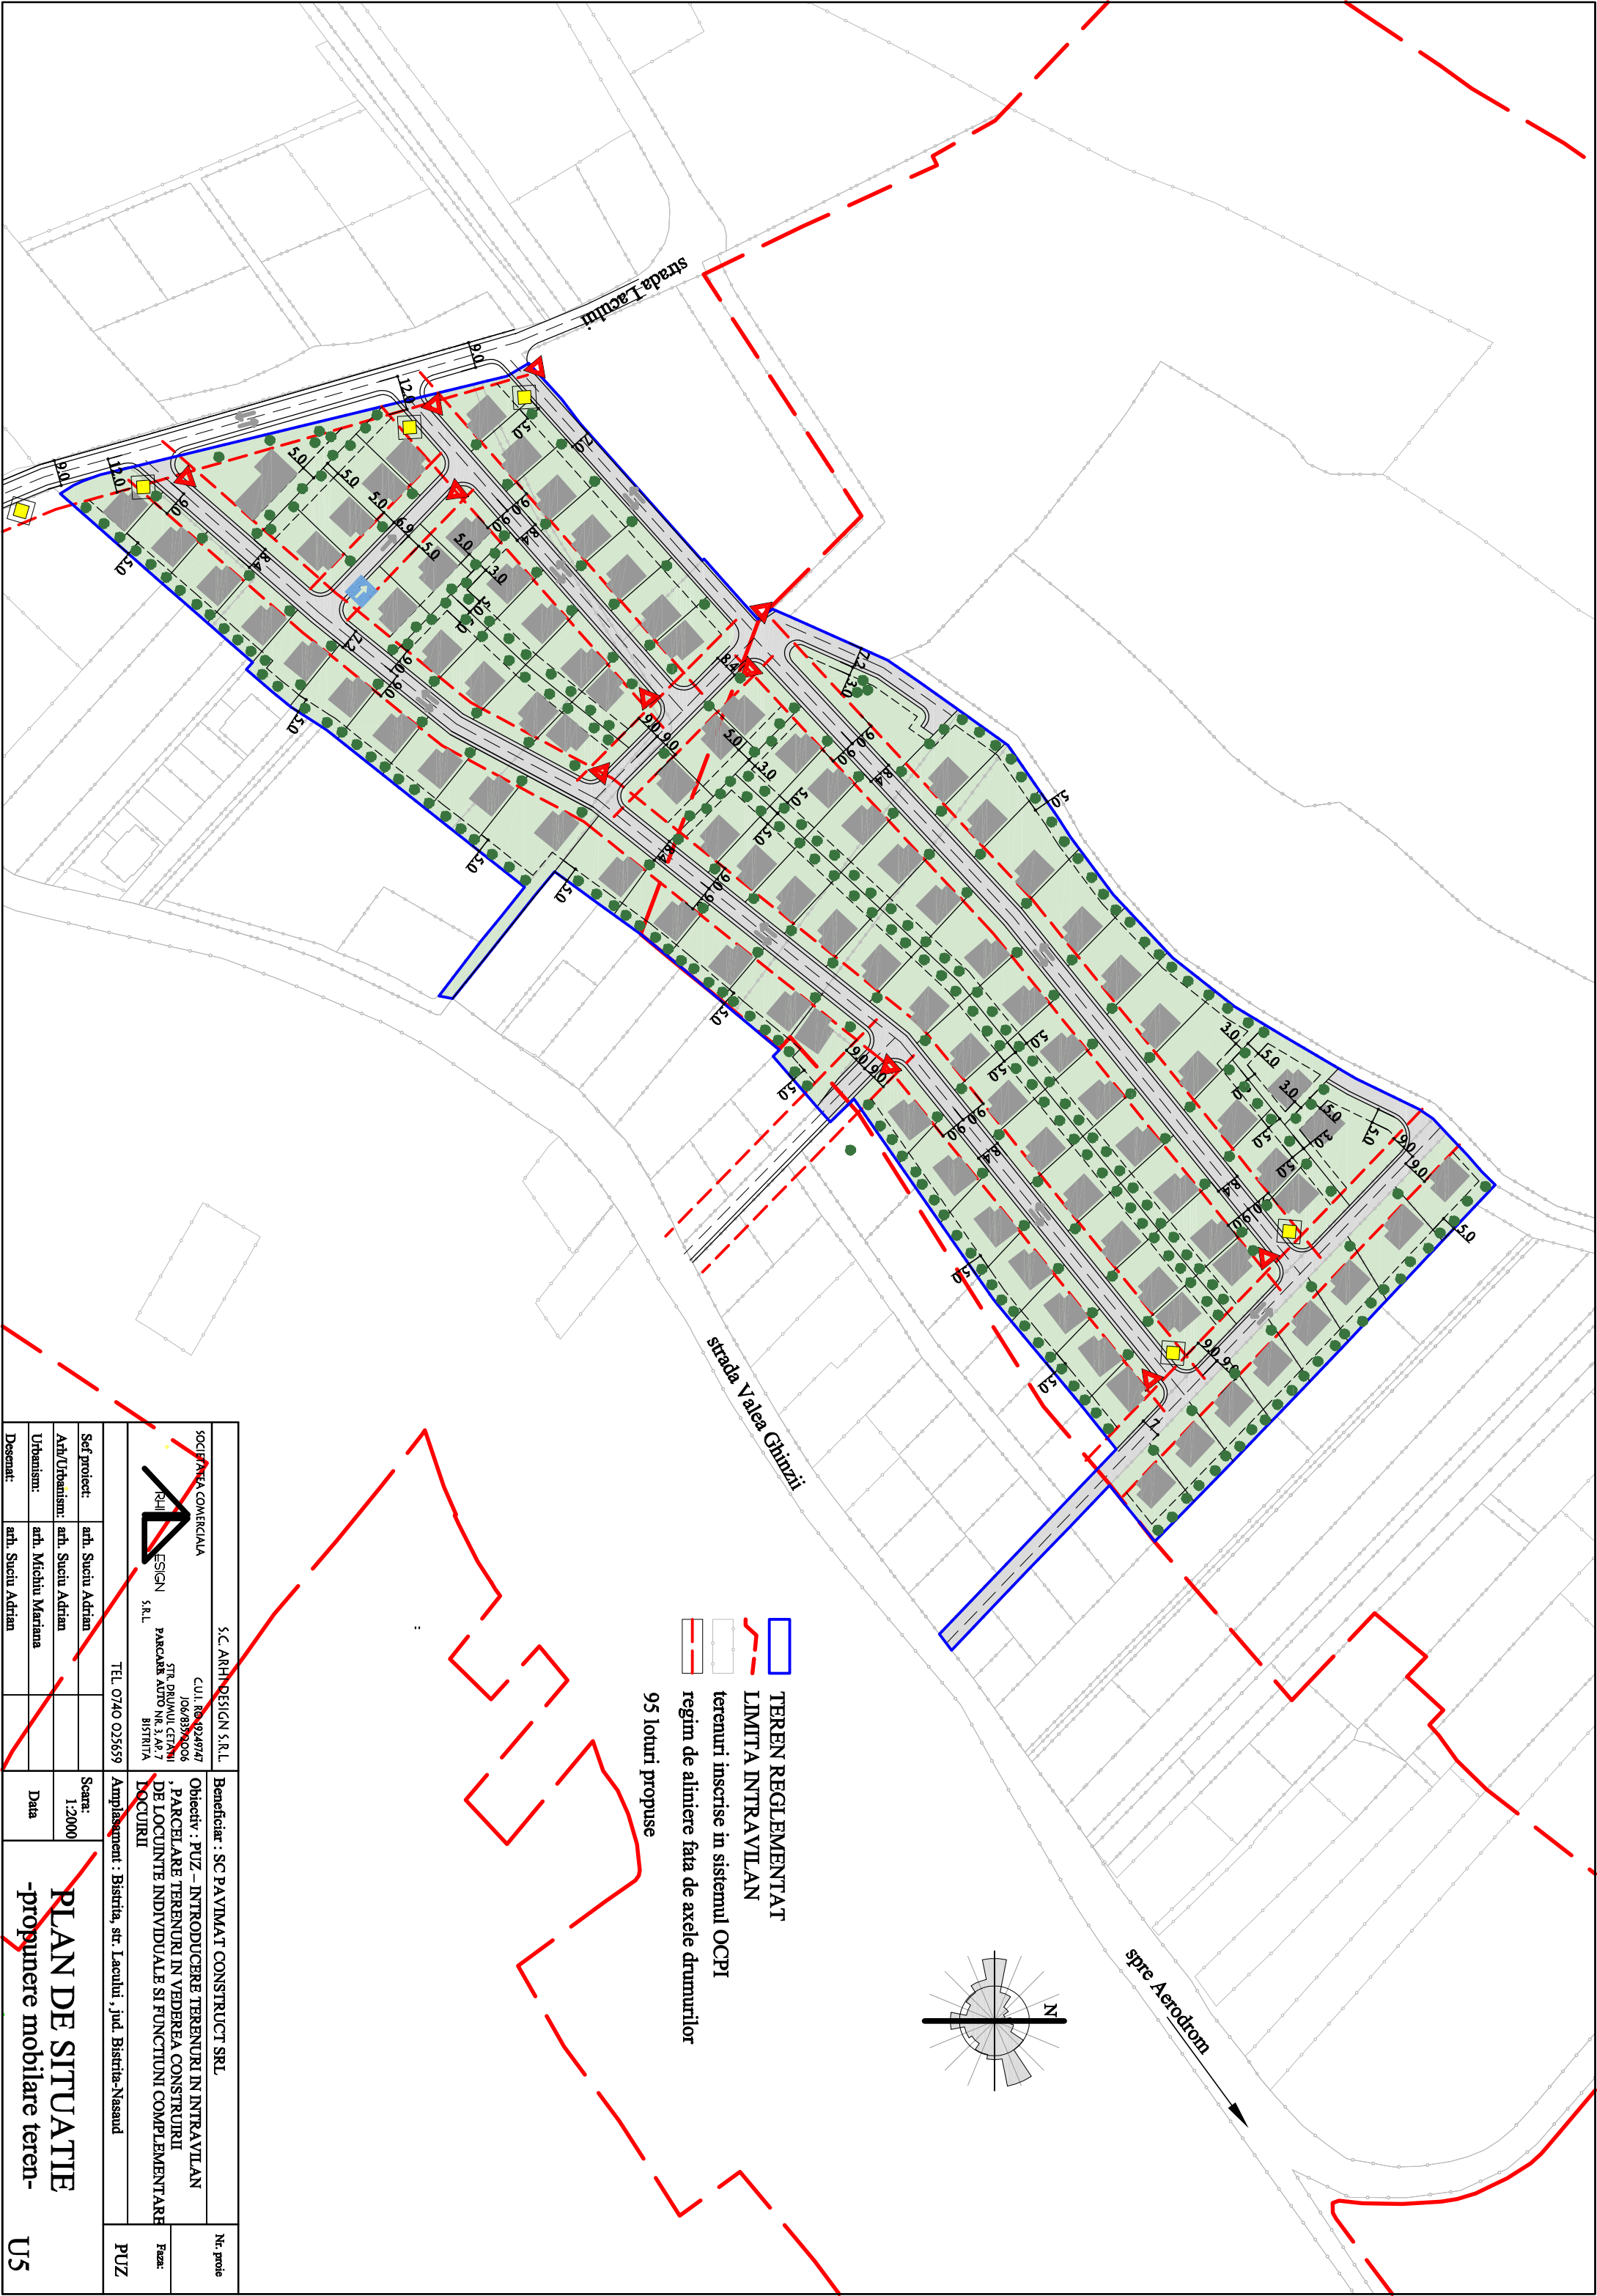

SOCIETATE COMERCIALA  ARHI DESIGN S.R.L.		S.C. ARHI DESIGN S.R.L.		Beneficiar : SC PAVIMAT CONSTRUCT SRL		Nr. proiect
C.U.I. RO 924947 IO6/839006 STR. DRUMUL CETATII PARCARE AUTO NR.3, A6, 7 BISTRITA		TEL. 0740 025659		Obiectiv : PUZ - INTRODUCERE TERENURI IN INTRAVILIAN , PARCELALE TERENURI IN VEDEREA CONSTRUIRII DE LOCUINTE INDIVIDUALE SI FUNCTIUNI COMPLEMENTARE LOCUIRII		
		Amplasament : Bistrita, str. Lacului, jud. Bistrita-Nasaud		PUZ		
Se proiecteaza:	arh. Stuciu Adrian	Scara: 1:2000		PLAN DE SITUATIE -propunere mobilare teren- U5		
Arh/Urbanism:	arh. Stuciu Adrian					
Urbanism:	arh. Micu Mariana	Data				
Desenat:	arh. Stuciu Adrian					

PLAN DE SITUATIE
-propunere moblare teren-
U5